


D.H. PARK "B" T.H. C # 7

START WATER 6-20-75 300 D.W.P.D.

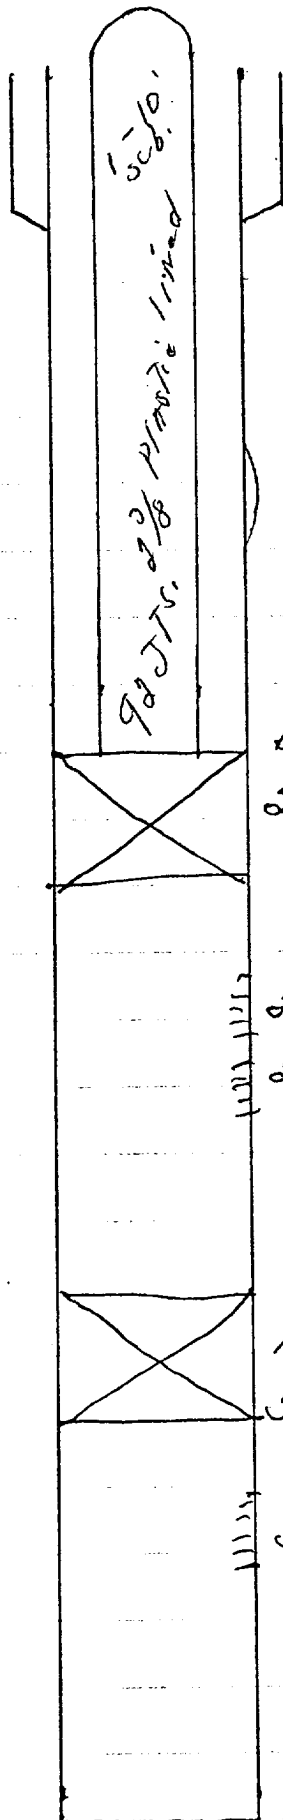

412' - 8 5/8" 20# surface pipe

BAKER 5 1/2" Model A.D. PK. SET IN 10 POINTS TEN.

2853'

BAKER PK.

Premier

2908 TO 2914' 2 S.A.B. Premier Zone

2920' TO 2924' - 2 S.P.F.

HALLIBURTON speedy-line PERMANT B.P.

SET AT - 3032 FT.

Lorington

3060' TO 3072' - Lorington Perfs. 2 S.P.F.

5 1/2" 15.5# CSP. SET AT 3469