
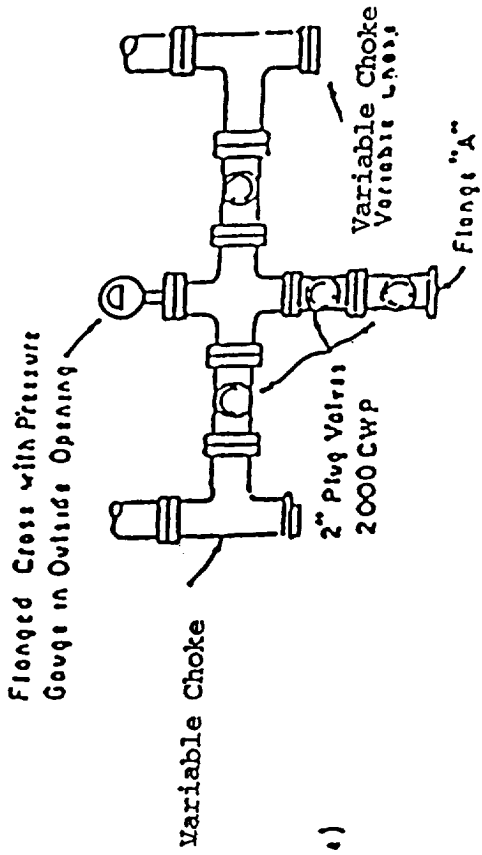


EXHIBIT 2
BLOWOUT PREVENTER
DIAGRAM

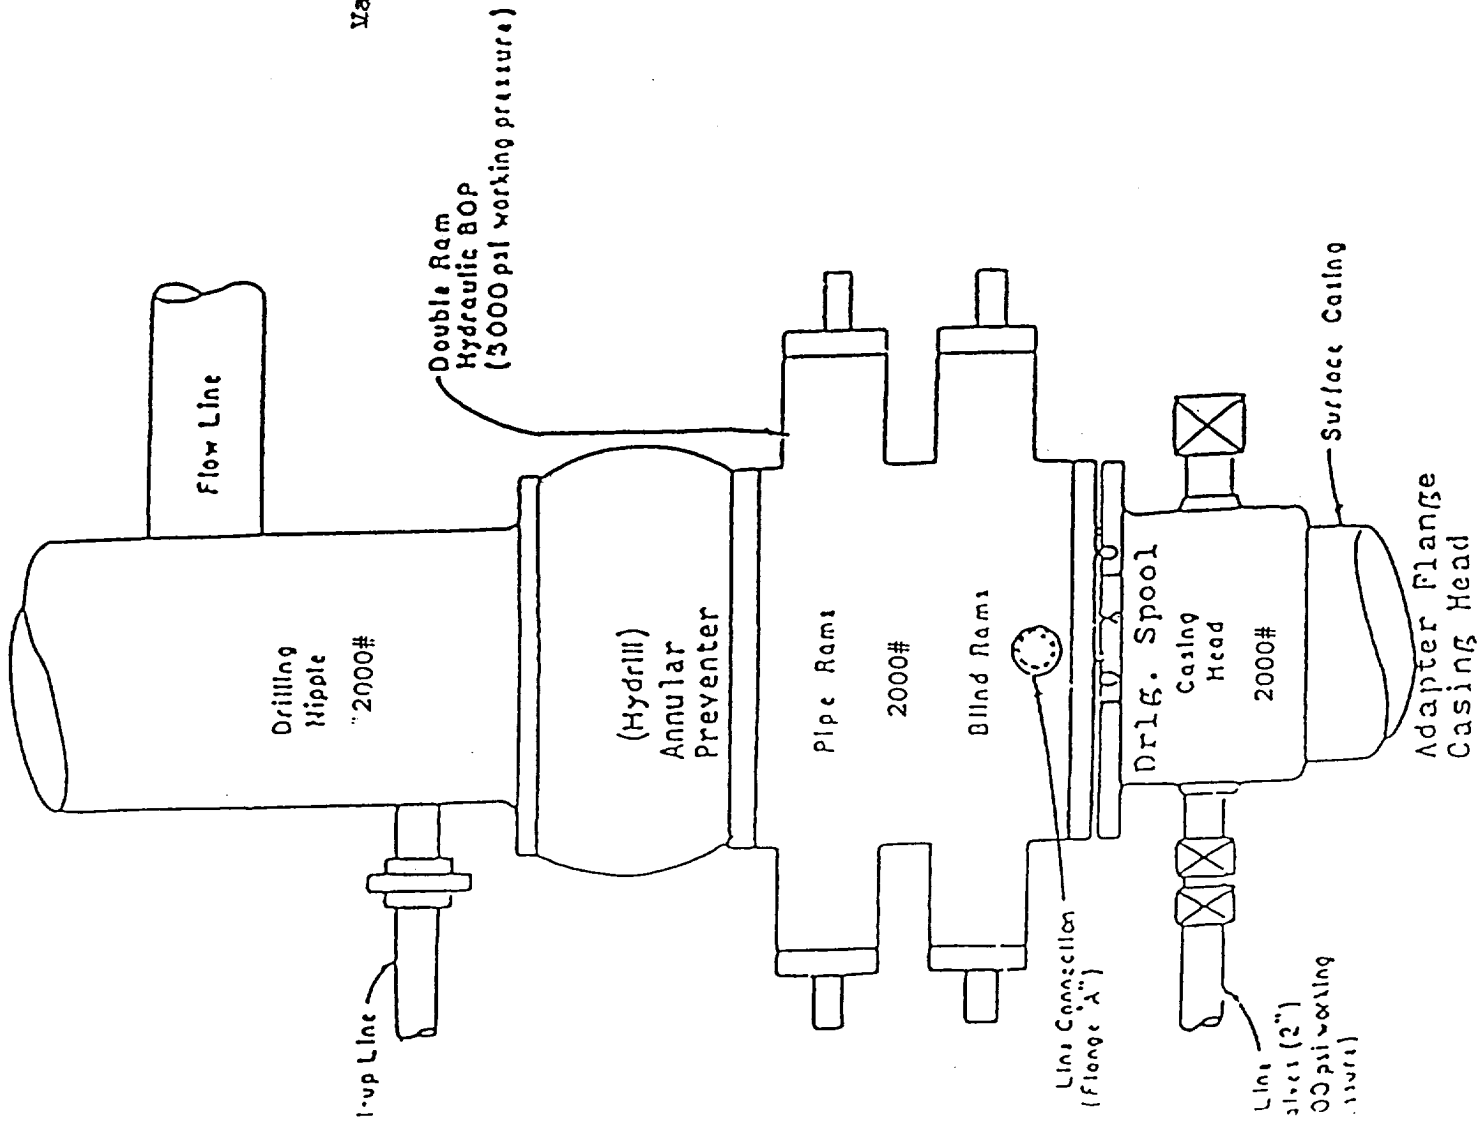

PLAN VIEW - CHOKE MANIFOLD