


APL -045

WELL NAME: W1111 25-2 FIELD AREA: _____
 LOCATION: J 1650' FSL, 1980' FNL 1-185-29E Eddy County
 GL: 3510' ZERO: _____' AGL: _____'
 KD: _____' ORIG. DRG./COMPL. DATE: _____
 COMMENTS: Spud: 12-21-63
Comp: 1-6-64

CASING PROGRAM:

SIZE/WT./GR./CONN.	DEPTH SET
8 5/8" 28 #	417'
4 1/2" 9.5 #	2655'

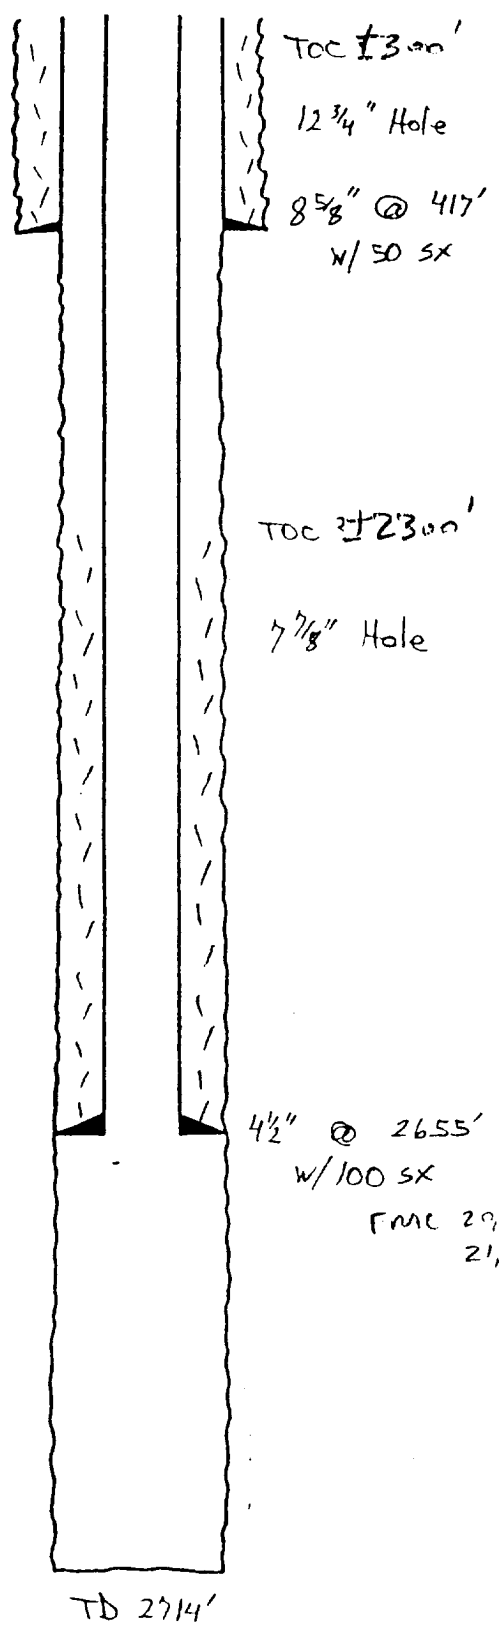

TOC ±300'
 12 3/4" Hole
 8 5/8" @ 417'
 w/50 SX

TOC ±2300'
 7 7/8" Hole
 4 1/2" @ 2655'
 w/100 SX
 FMC 29,000 gal
 21,000 # 10/10 sand

- Tops: Salt 395'
 Base Salt 1003'
 Yates 1178'
 Bowers 1969'
 Queen 2186'
 Grayburg 2563'
 Loza Hills 2662'

TD 2714'