


Elev. 3483' GL +18' KB

PROPOSED TEMPORARY ABANDONMENT
7/16/96

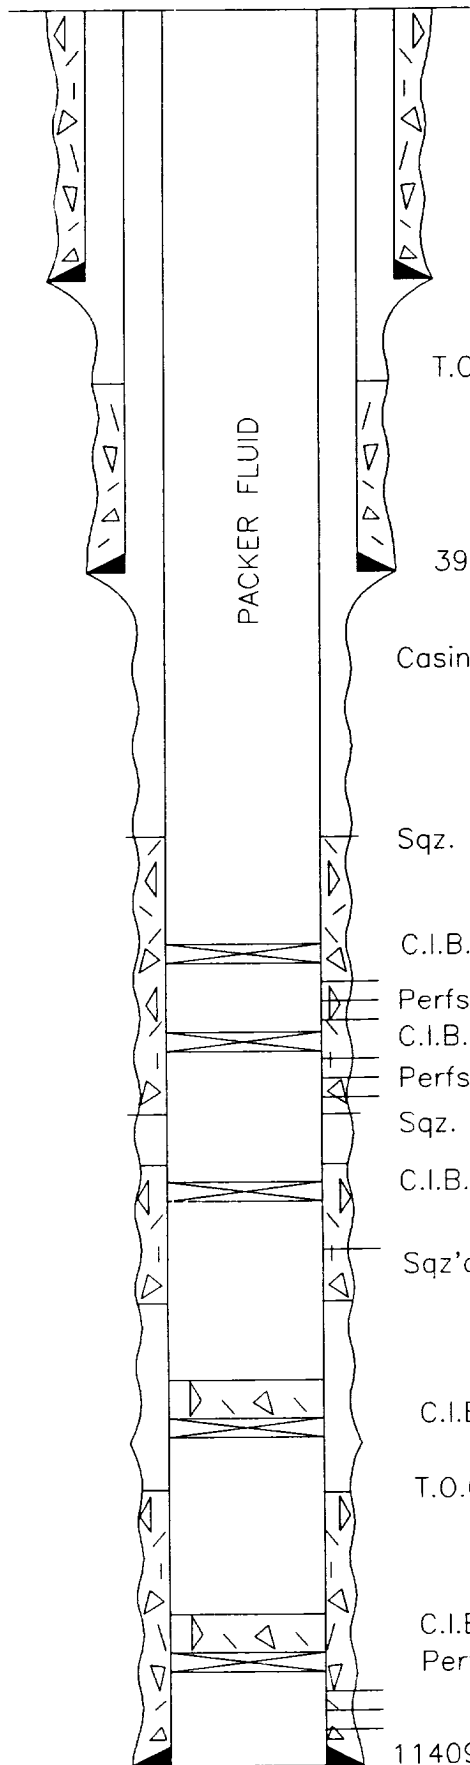

697' - 13 3/8" Csg. Cmt. w/650 sxs Circulated

T.O.C. @ 2000' (Temp. Sur.)

3947' - 8 5/8", 32#, J-55 Cmt. w/400 sxs

Casing Freepoint @ 4150'

Sqz. Perfs @ 6720'

C.I.B.P. @ 6825'

Perfs 6873'-85'

C.I.B.P. @ 6966'

Perfs 7181'-99'

Sqz. Perfs @ 7000'

C.I.B.P. @ 7550'

Sqz'd csg. leak 7624'-28' w/100 sxs

C.I.B.P. @ 9500' W/35' Cement on top.

T.O.C. @ 10925' (Temp. Sur.)

C.I.B.P. @ 11214' W/35' Cement

Perfs 11274'-80', 11285'-88', 11296'-304'

11409'-4 1/2", 11.6#, N&J
Cmt. w/175 sxs

T.D. @ 11,410

Suicide Sqz. w/125 sxs

LYNX PETROLEUM

Duncan Federal No. 1

760' FNL & 990' FEL

Section 27, T-19S, R-31E

Eddy County, New Mexico