


OPERATOR: FINA

WELL: Jones 'B' Fed. #3 LEASE NO: NM-0107697

LOCATION: 660' / 154, 660' / FEL. DEC. 23 T. 19 S. R. 31 E

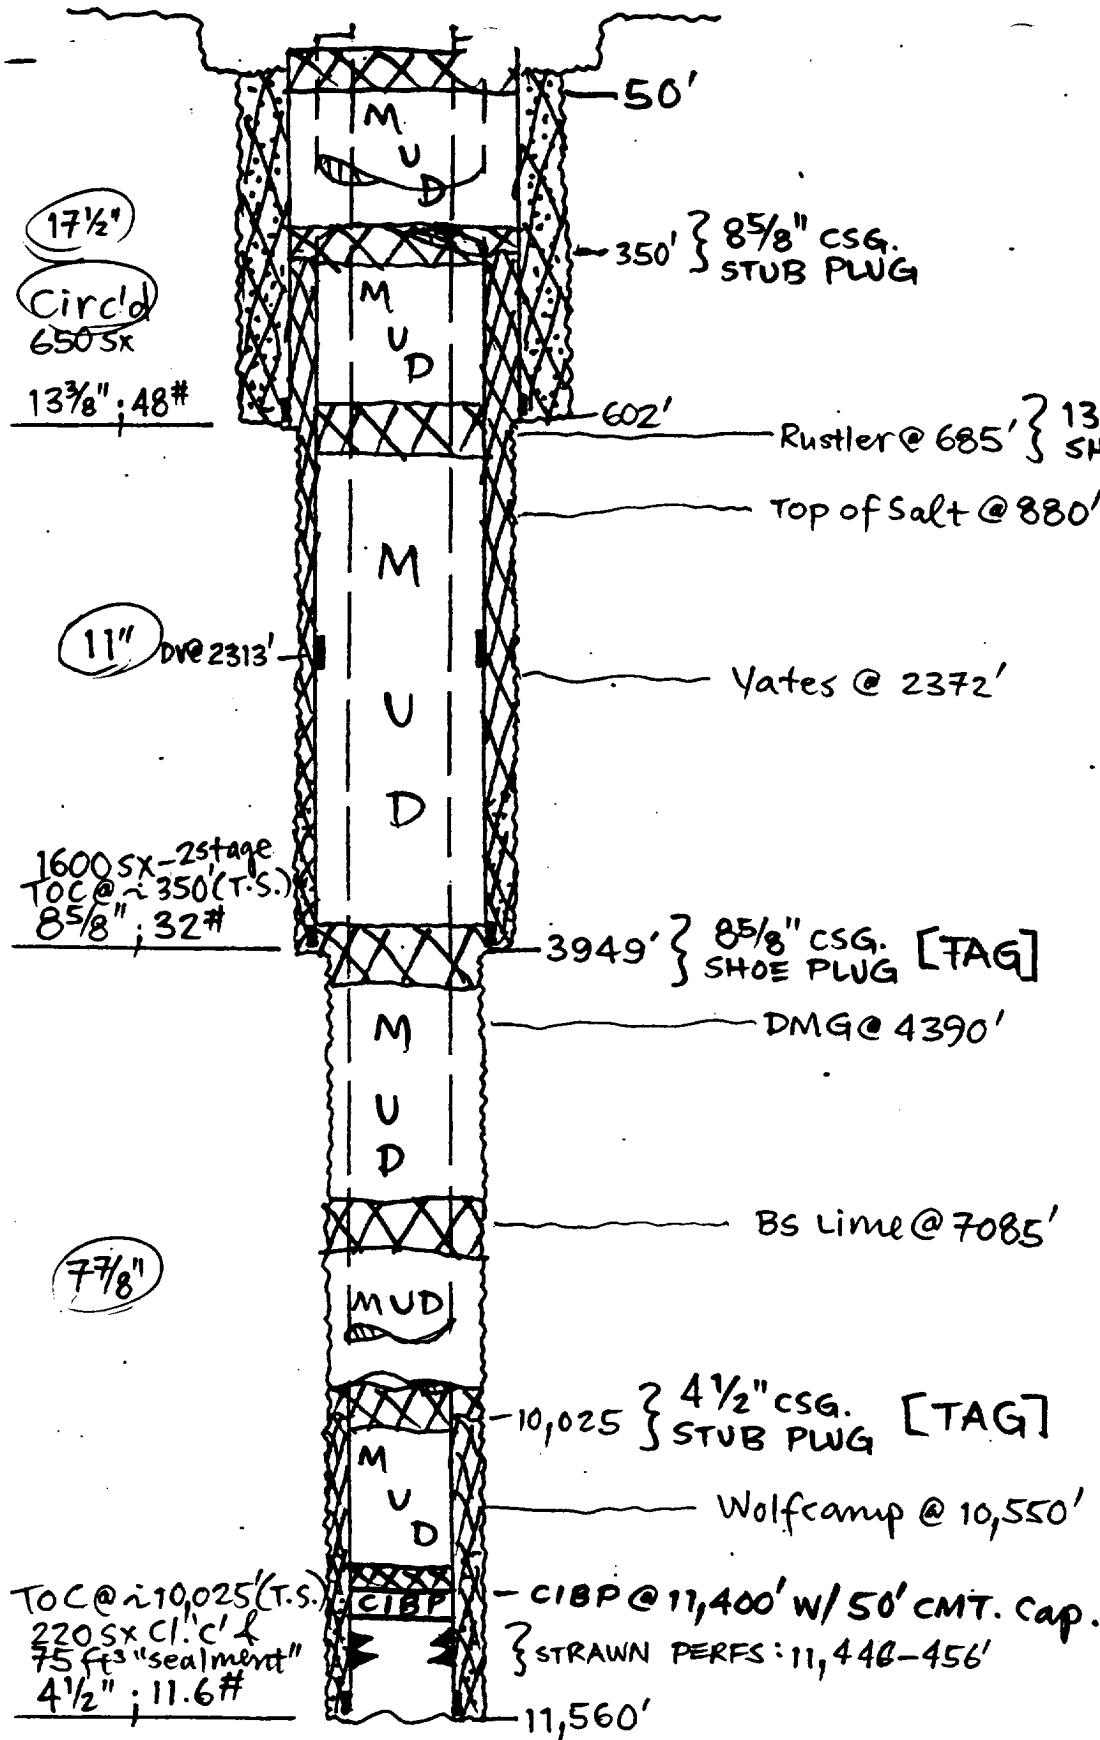

TOC @ ~10,025' (T.S.)
220SX CL. C' &
75 ft³ 'sealment'
 $4\frac{1}{2}"$; 11.6#