


MERIDIAN OIL

FIELD: ANGELL RANCH (BONE SPRING) **DATE SPUD:** 10/03/81 **COMP:** 12/06/81
LEASE: WILLIAMS ST. COM **WELL NO.:** 1 **ELEVATION:** 3,531' G.L. / 3,545' K.B.
LOCATION: 1980' FSL & 1,980' FWL; SEC. 02, T-19-S, R-27-E
EDDY COUNTY, NEW MEXICO

Casing Detail				
SIZE	WT.	GRD.	CPLG.	DEPTH
4 1/2"	11.6	N-80	LTC	2373
4 1/2"	11.6	K-55	STC	7626
4 1/2"	11.6	L-80	LTC	8480
4 1/2"	11.6	N-80	LTC	10,565

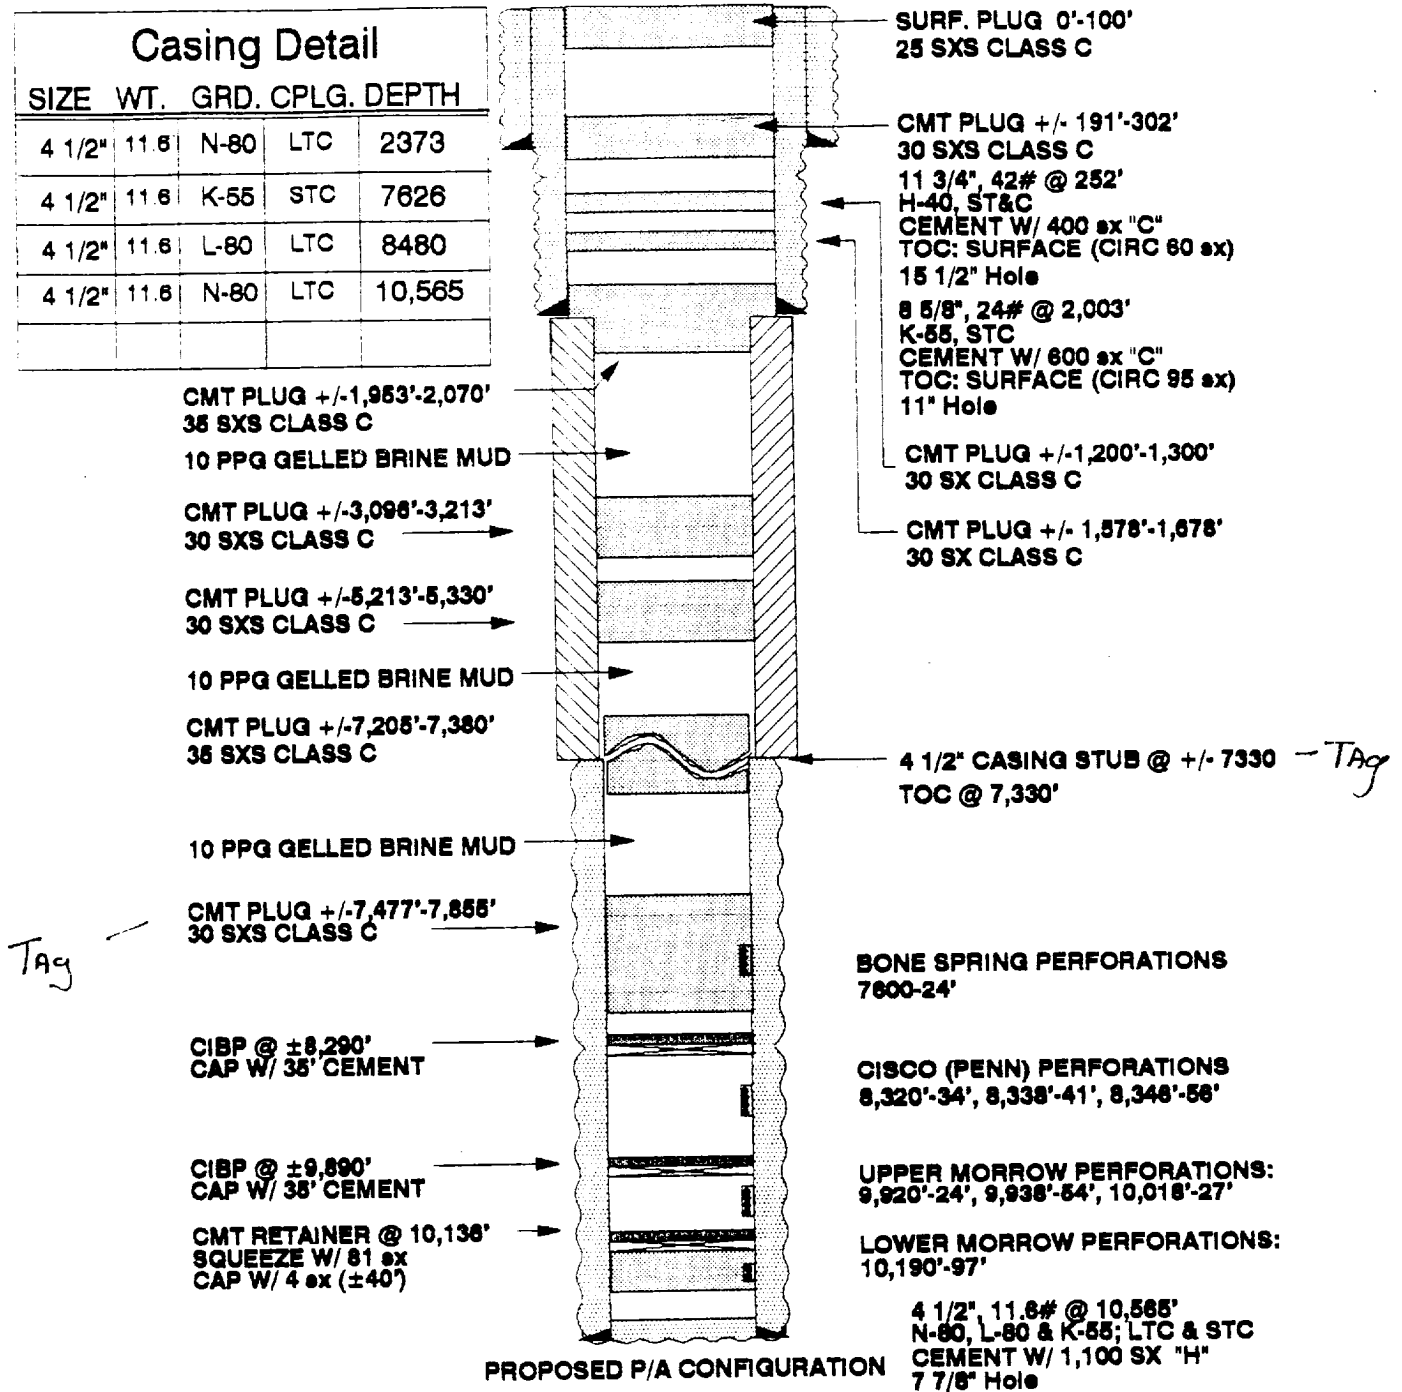

PROPOSED P/A CONFIGURATION

TD: 10,565'
 PBTD: 10,096'