

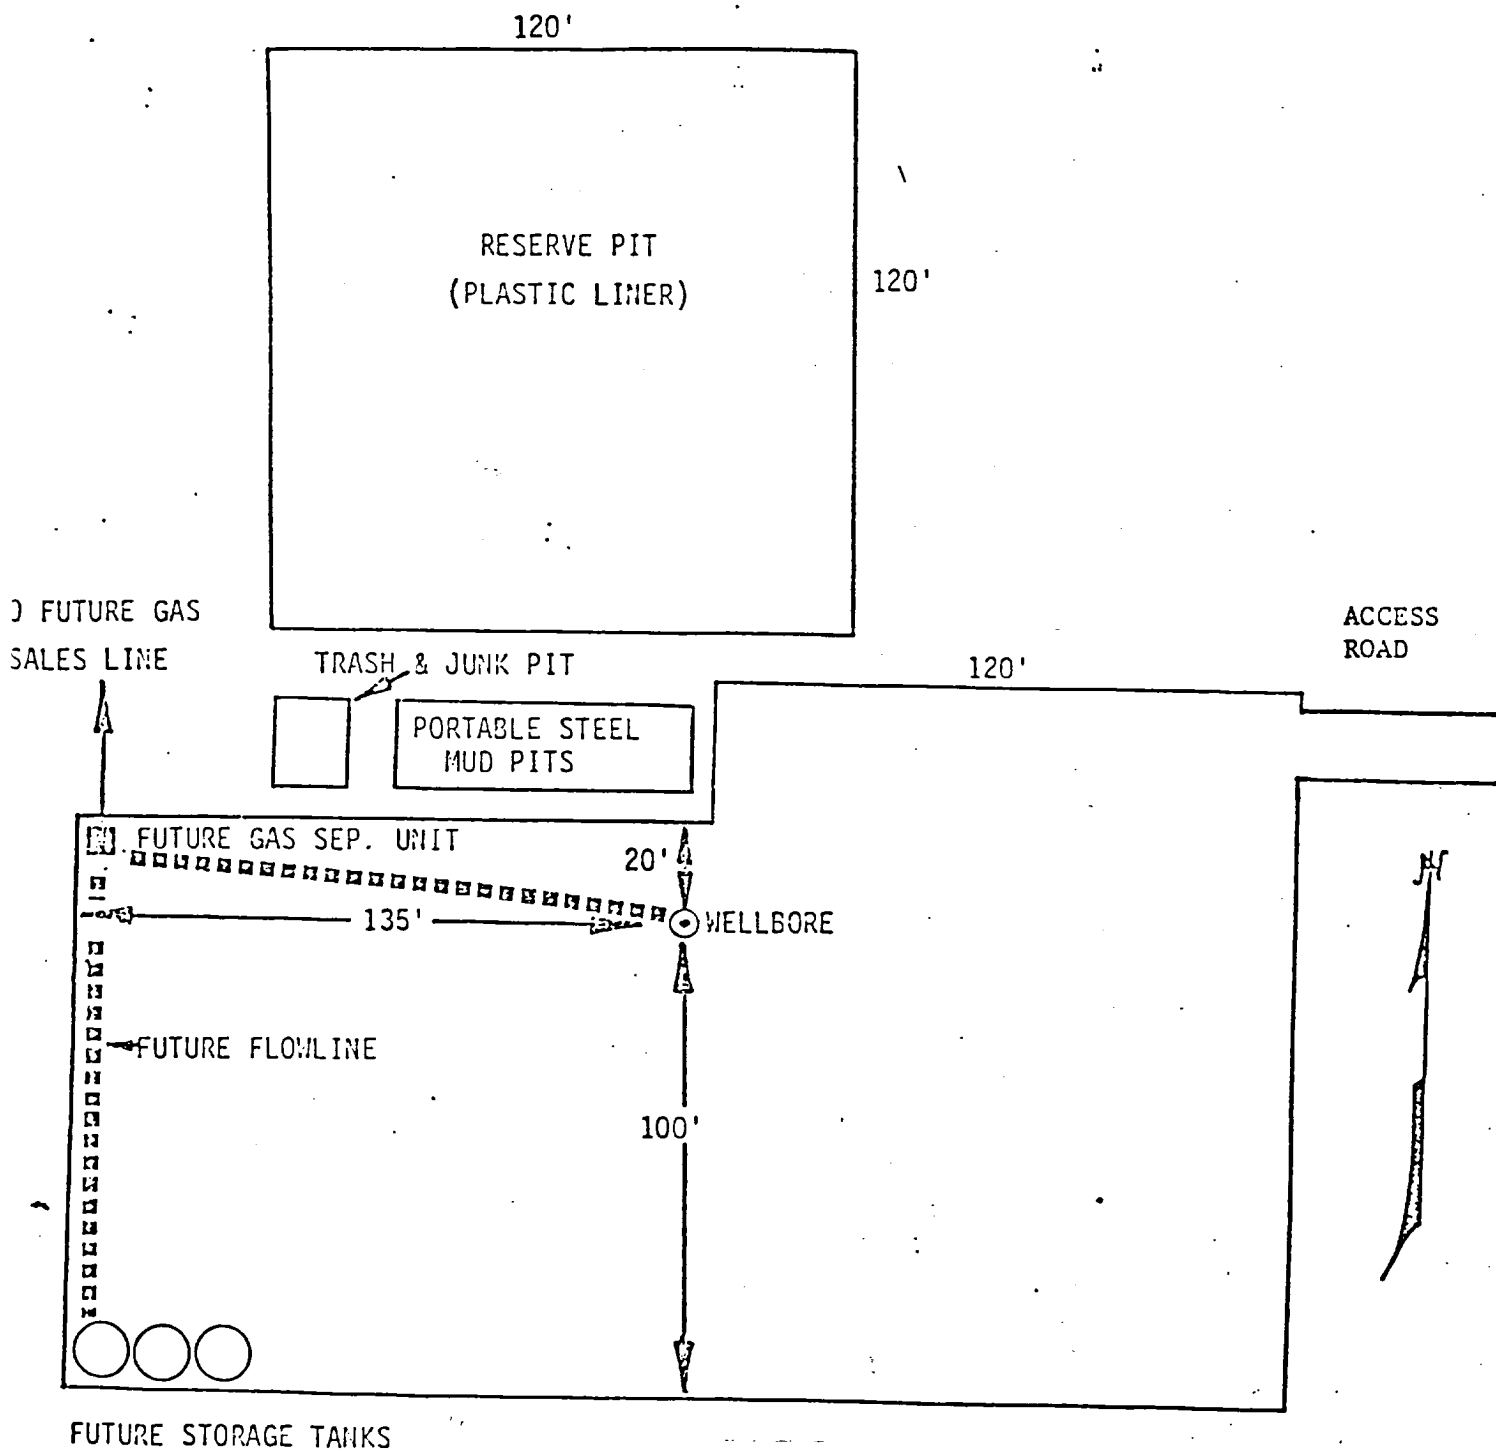


EXHIBIT "C"



Southland Royalty Company

21 DESTA DRIVE, MIDLAND, TEXAS 79705

EAST MILLMAN "13" FEDERAL COM NO. 1
1069' FNL & 2439' FEL
Sec. 13, T-19-S, R-28-E
Eddy County, New Mexico