


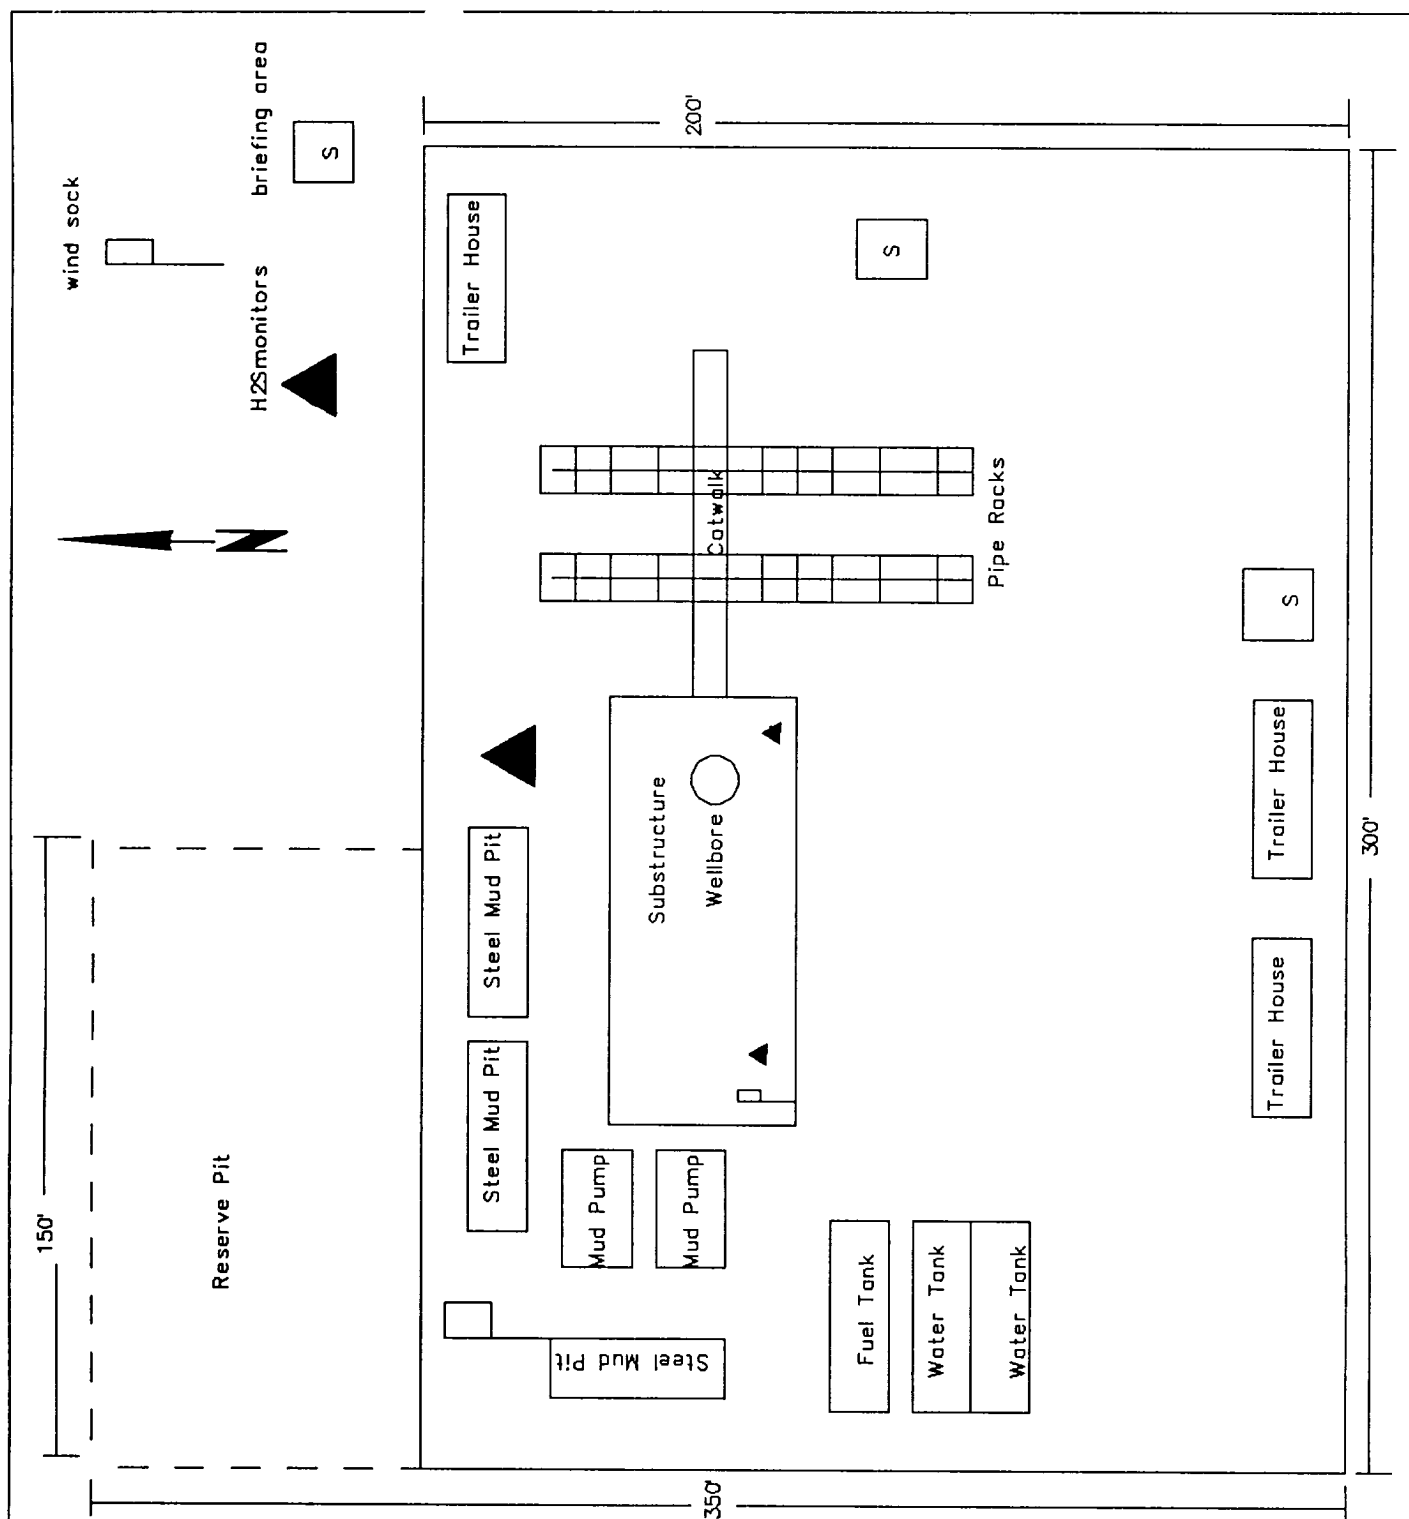

H2S DRILLING PLAN  
 WELL SITE LAYOUT  
 SANTA FE ENERGY RESOURCES, INC.  
 ROARING SPRINGS "13" FED # 2  
 1650' FSL & 1650' FWL  
 SEC 13, T-21-S, R-23-E  
 EDDY COUNTY, NEW MEXICO