


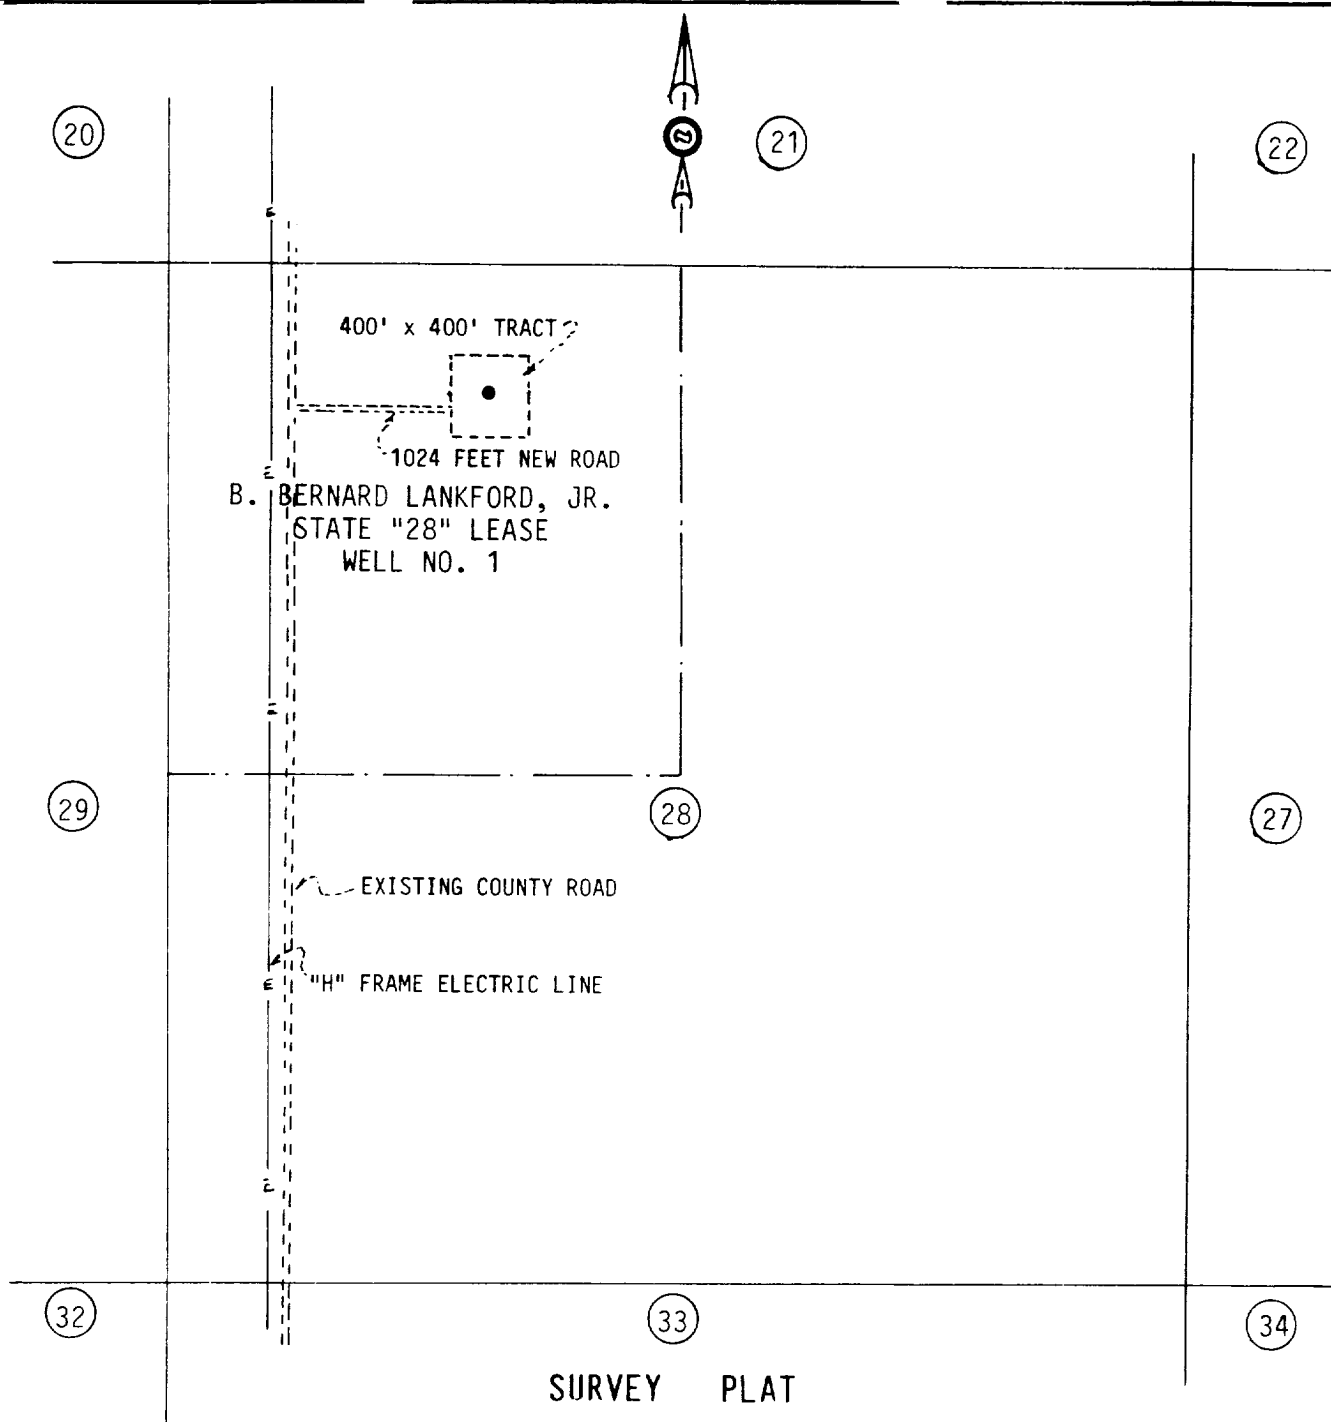

SURVEY PLAT

B. BERNARD LANKFORD, JR.
400 FT x 400 FT TRACT AND ROADWAY SURVEY
WELL NO. 1, STATE "28" LEASE, 660 FT FR NORTH; 1650 FT FR WEST LINES
SECTION 28, T-20-S, R-28-E, EDDY COUNTY, NEW MEXICO

SURVEYED BY ME OR UNDER MY SUPERVISION AND
CERTIFIED CORRECT.
JULY 29, 1993

Max A. Schumann, Jr.

MAX A. SCHUMANN, JR.

REG. PROF. ENGINEER & LAND SURVEYOR NO. 1510

JOB NO. 59,036-A-1

SCHUMANN ENGINEERING CO., INC.
P. O. BOX 504 - 408 NORTH PECOS STREET
MIDLAND, TEXAS 79702-0504
(915) 684-5548 OFFICE
(915) 684-6973 FAX

SCALE: 1" = 1000'