

UNITED STATES
DEPARTMENT OF THE INTERIOR
BUREAU OF LAND MANAGEMENT

FORM APPROVED
Budget Bureau No. 1004-0135
Expires: March 31, 1993

SUNDRY NOTICES AND REPORTS ON WELLS

Do not use this form for proposals to drill or deepen or reentry to a different reservoir

Use "APPLICATION FOR PERMIT-" for such proposals

N.M. Oil Cons. Division

811 S. 1st Street

Artesia, NM 88210-2834

6. Lease Designation and Serial No.
LC-068721
Indian, Allottee or Tribe Name
N/A

SUBMIT IN TRIPLICATE

1. Type of well

☐ Oil ☒ Gas ☐ Other

DEC 05 '96

2. Name of Operator

CHEVRON U.S.A. PRODUCTION CO., INC.

D. C. D.

3. Address and Telephone No.

P. O. BOX 1150, MIDLAND, TX 79702 Attn: Reggie Holzer (915) 687-7182

ARTESIA, OFFICE

4. Location of Well (Footage, Sec., T., R., M., or Survey Description)

Section 5, T22S - R23E
1,926' FNL - 1,839' FWL
Unit F

7. If Unit or CA, Agreement Designation
Unit No. 8910086550

8. Well Name and No.

Bogle Flats Unit Well No. 14

9. API Well No.

API No. 30-015-28826

10. Field and Pool, or Exploratory Area

Indian Basin

11. County or Parish, State

Eddy County, NM



CHECK APPROPRIATE BOX(S) TO INDICATE NATURE OF NOTICE, REPORT, OR OTHER DATA

12 TYPE OF SUBMISSION	TYPE OF ACTION	
☒ Notice of Intent	☐ Abandonment	☐ Change of Plans
☐ Subsequent Report	☐ Recompletion	☒ New Construction
☐ Final Abandonment Notice	☐ Plugging Back	☐ Non-Routine Fracturing
	☐ Casing Repair	☐ Water Shut-Off
	☐ Altering Casing	☐ Conversion to Injection
	☒ Other Site Security	☐ Dispose Water

(Note: Report number of multiple completion on Well Completion or Recompletion Report and Log Form.)

13. Describe Proposed or Completed Operations (Clearly state all pertinent details, and give pertinent dates, including estimate date of starting any proposed work. If well is directionally drilled, give subsurface locations and measured and true vertical depths for all markers and zones pertinent to this work.)

Chevron submits for record a copy of the current site security diagram for this well.

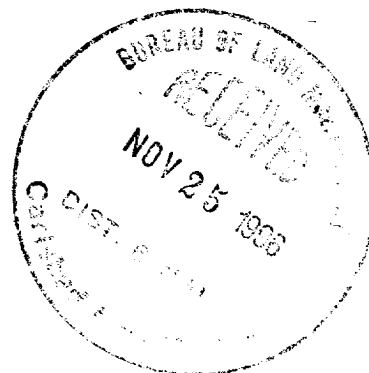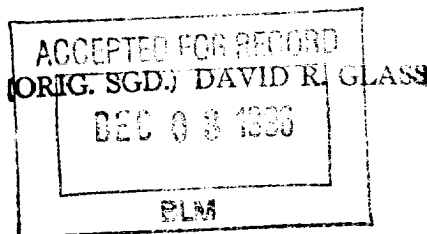

14. I hereby certify that the foregoing is true and correct

Signed *DA Holzer*

Title Sr. Facilities Engineer

Date November 22, 1996

(This space for Federal or State office use)

Approved by _____

Title _____

Date _____

Conditions of approval, if any:

Title 18 U.S.C. Section 1001, makes it a crime for any person knowingly and willfully to make to any department or agency of the United States any false, fictitious or fraudulent statements or representations as to any matter within its jurisdiction.


*See Instructions on Reverse Side

V-1
3-PHASE SEPARATOR
SIVALLS
36" O.D. X 10'-0" (HORIZ)
1200 PSI WP

V-2
3-PHASE SEPARATOR
SIVALLS
36" O.D. X 10'-0" (VERT)
230 PSIG WP, 1985

V-3
2-PHASE SEPARATOR
SMITH IND.
30" O.D. X 10'-0" VERTICAL
1440 PSIG WP, 1990

V-4
2-PHASE SEPARATOR
SMITH IND.
24" O.D. X 10'-0" VERTICAL
1440 PSIG WP, 1991

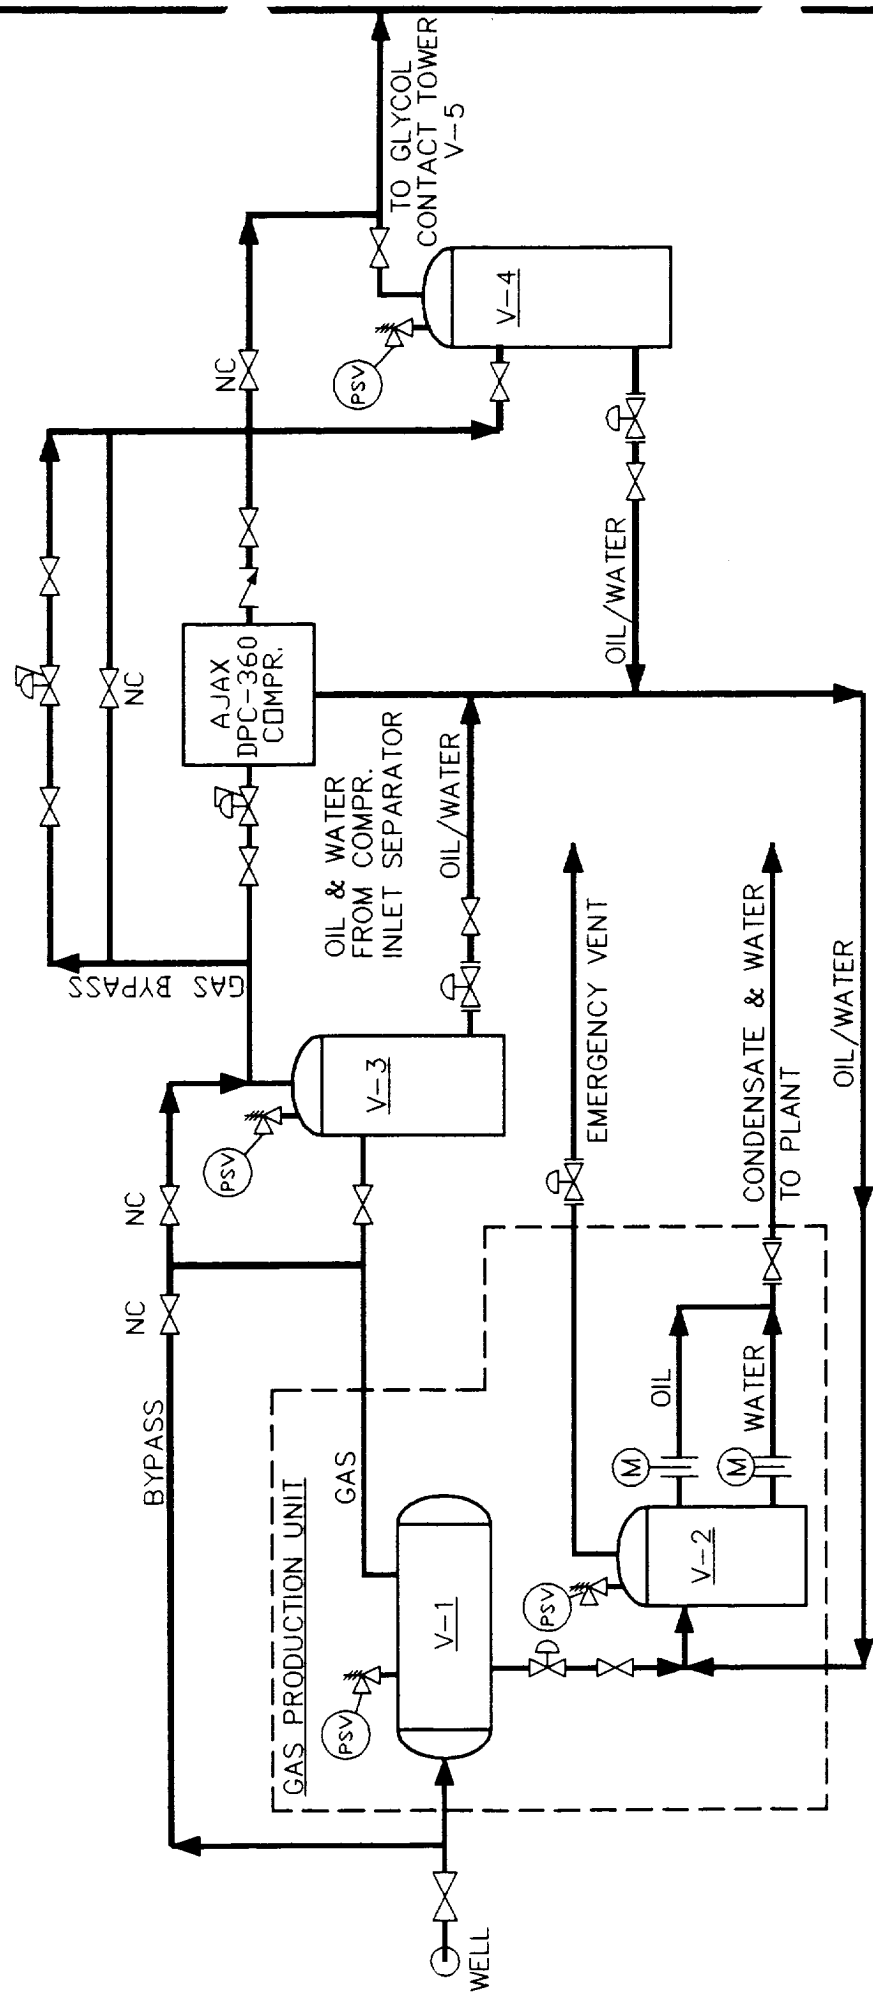

Chevron U.S.A. Inc.
Permian Oil & Gas Profit Centers


INDIAN BASIN FIELD
BOGLE FLATS UNIT #14
PROCESS FLOW DIAGRAM
SECTION 5, T22S - R23E
1,926 FNL - 1,839 FWL, UNIT F
Eddy County, New Mexico

DATE	8/21/96	NTS
BY	1	2
CHKD BY	CDL	SPH
APP'D BY	SCM	
ACCESS: INDIAN-B/FU0002		
D-IN0-BFU-00-02		

Operator: Chevron USA, Inc.
P. O. Box 1150
Midland, TX 79702

API NO. 30-015-28826
NM LC-068721

V-5
GLYCOL CONTACT TOWER
24" X 29'-0" VERTICAL
1440 PSIG WP, 1989

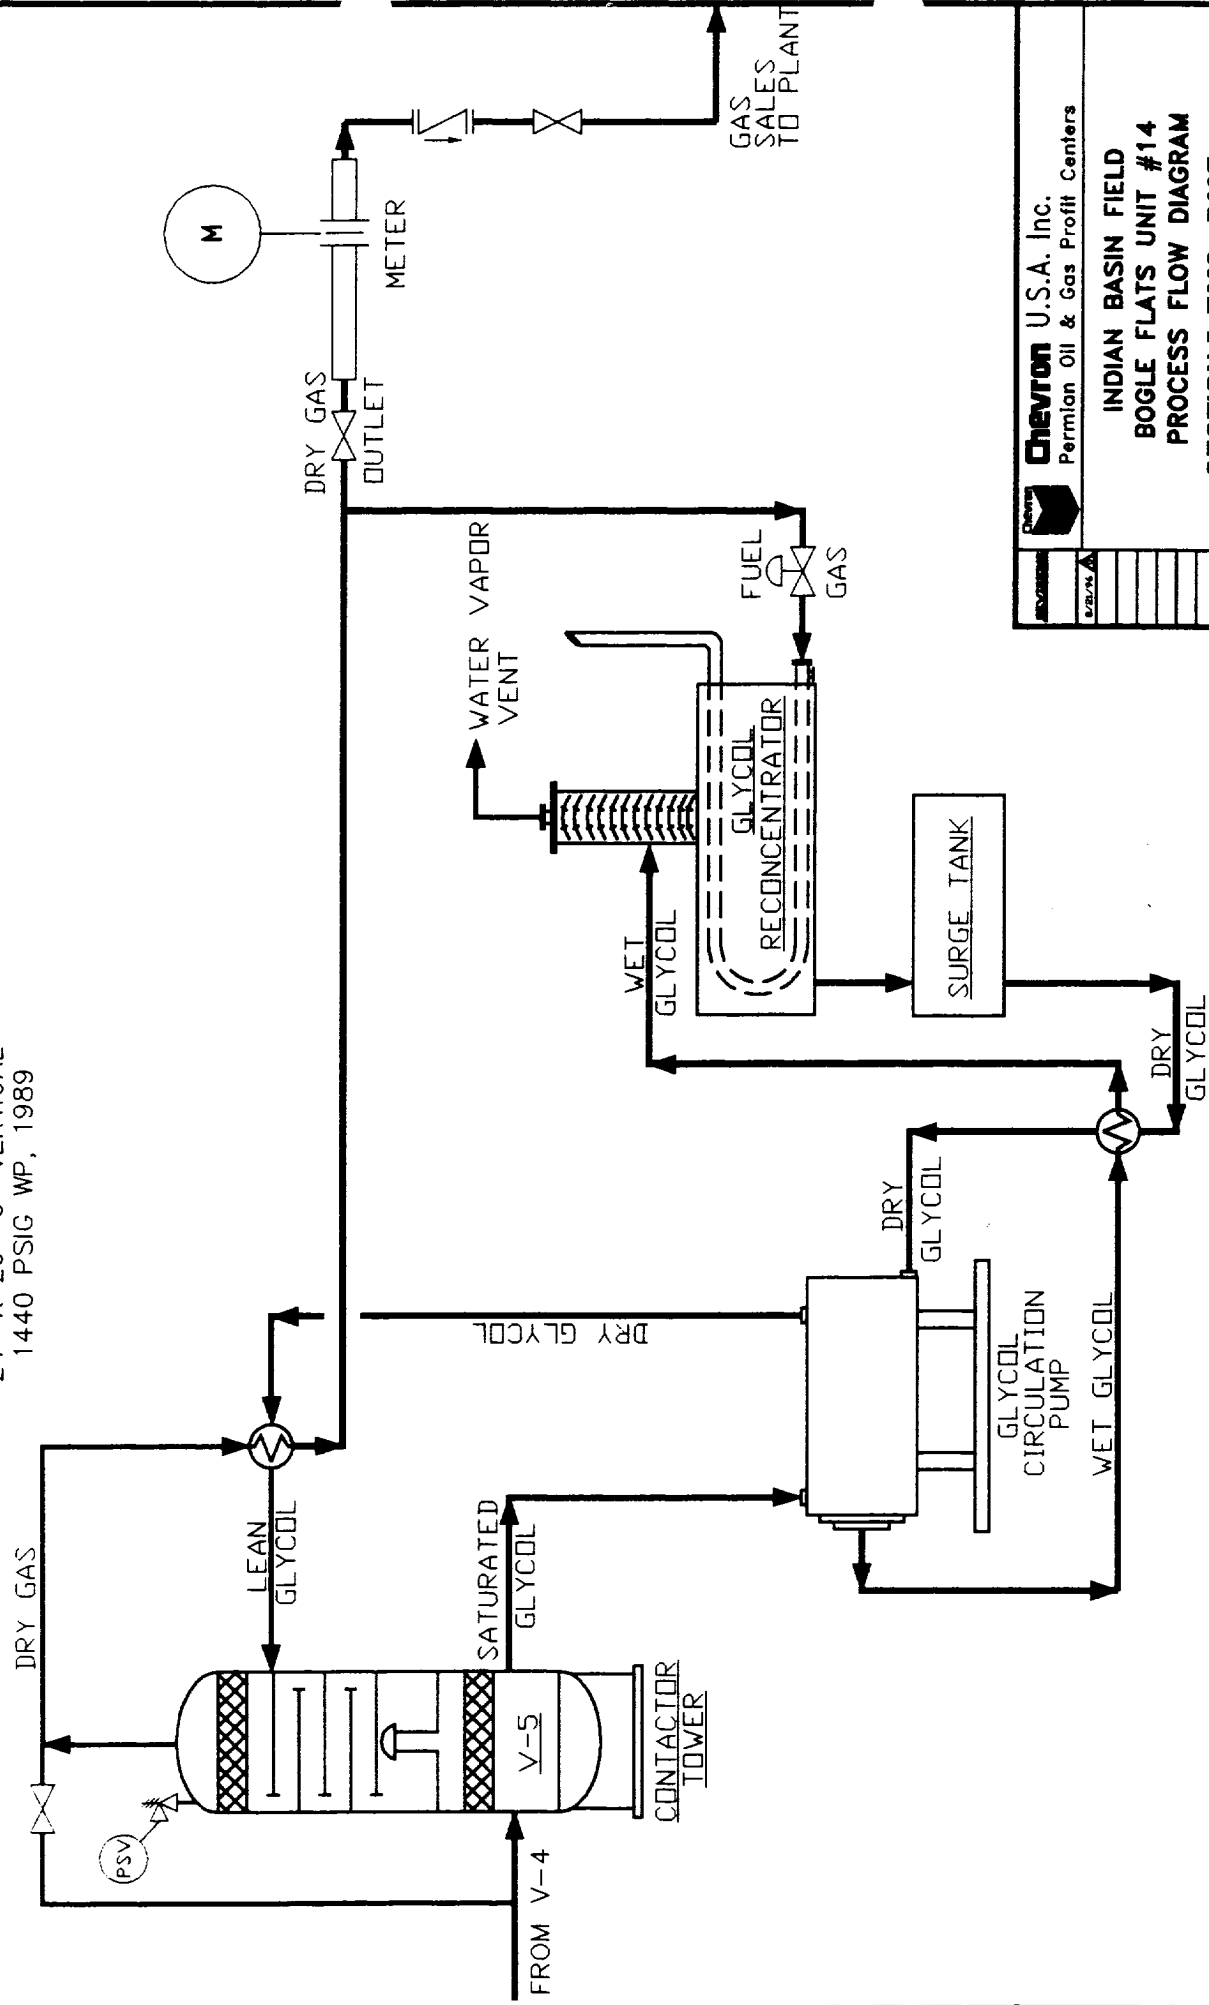

Chevron U.S.A. Inc. Permian Oil & Gas Profit Centers		INDIAN BASIN FIELD BOGLE FLATS UNIT #14 PROCESS FLOW DIAGRAM SECTION 5, T22S - R23E 1,926 FNL - 1,839 FWL, UNIT F Eddy County, New Mexico	
DATE	8/21/96	BY	N.T.S.
REVISION	2	DATE	8/21/96
APPROVED		DATE	8/21/96
ACCESS: INDIAN-BF00002		DATE	8/21/96

Operator: Chevron USA, Inc.
P. O. Box 1150
Midland, TX 79702

API NO. 30-015-28826
NM LC-068721