


WELL NAME: South Avalon WZ / Cen. #2 FIELD AREA: _____
 LOCATION: 1650' FSL & 660' FWL Sec. 14, T 21 S, R 26 E
 GL: 3162' ZERO: _____' AGL: _____'
 KB: 3180' ORIG. DRLG./COMPL. DATE: _____
 COMMENTS: _____

CASING PROGRAM:

SIZE/WT./GR./CONN.				DEPTH SET
13 7/8"	48 #	H-40		579'
8 5/8"	24 #	J-55		2149'
4 1/2"	11.6 #	S/P110	(1608.85')	11,224'
4 1/2"	11.6 #	S/P110	(21,36')	
4 1/2"	11.6 #	S/P110	(95' 6.13')	

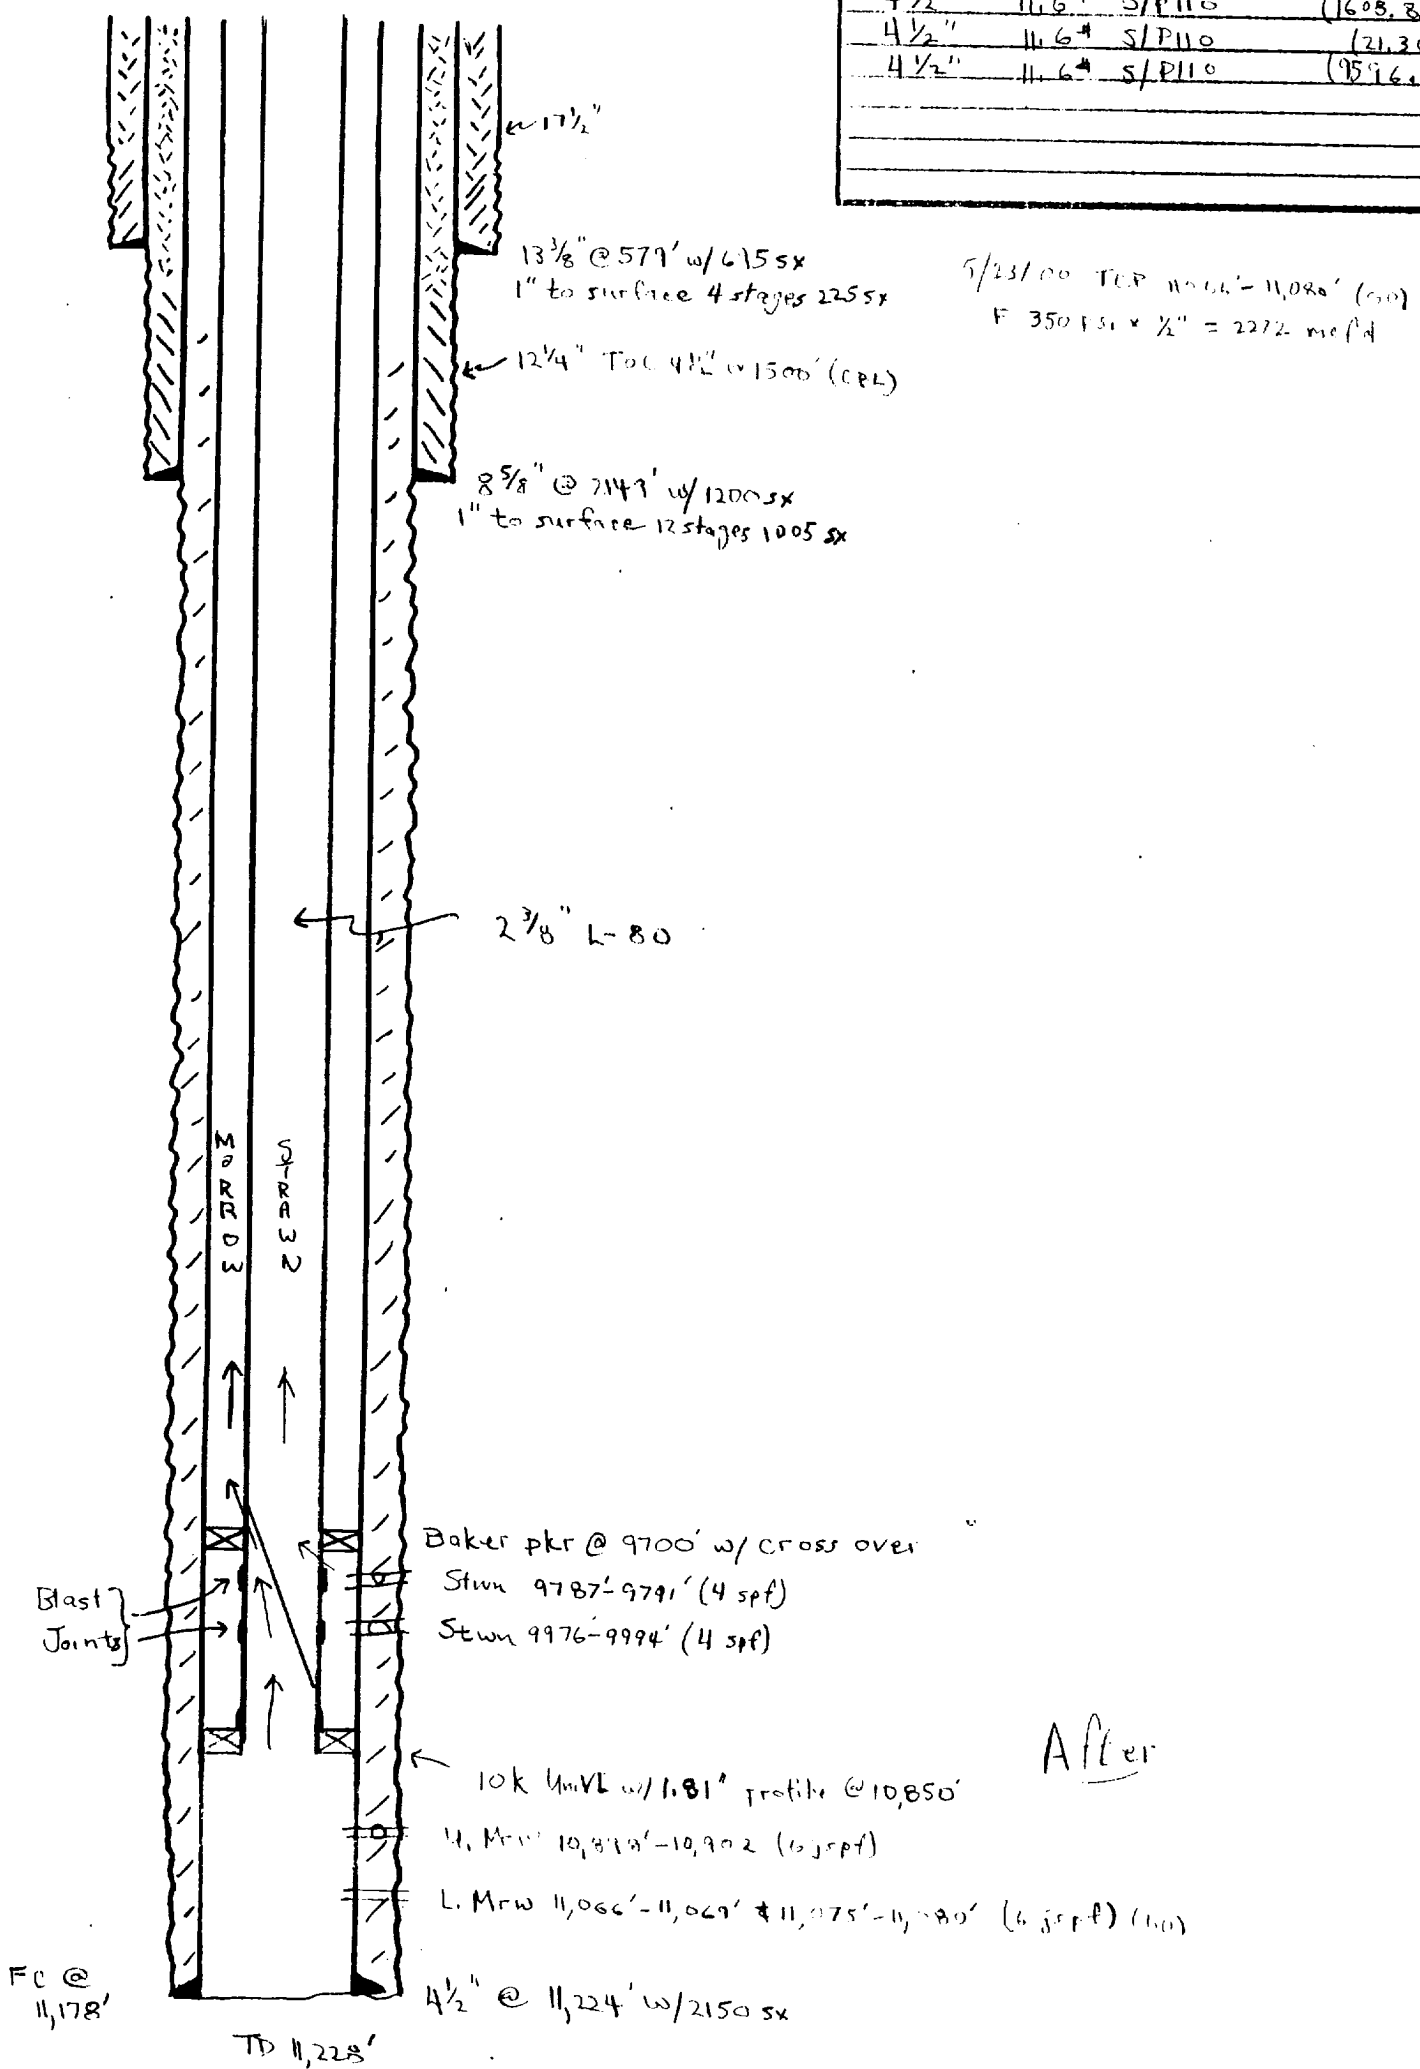

- SKETCH NOT TO SCALE -

8/17/00
 5/24/00
 REVISED: Ray S 3/28/00