


BLOWOUT PREVENTER REQUIREMENTS

TRACY B #1

Sec 18, ~~XXXXXXXXXX~~ T-22S-R-27E

2045' FSL, 479 FEL

EDDY COUNTY, NEW MEXICO

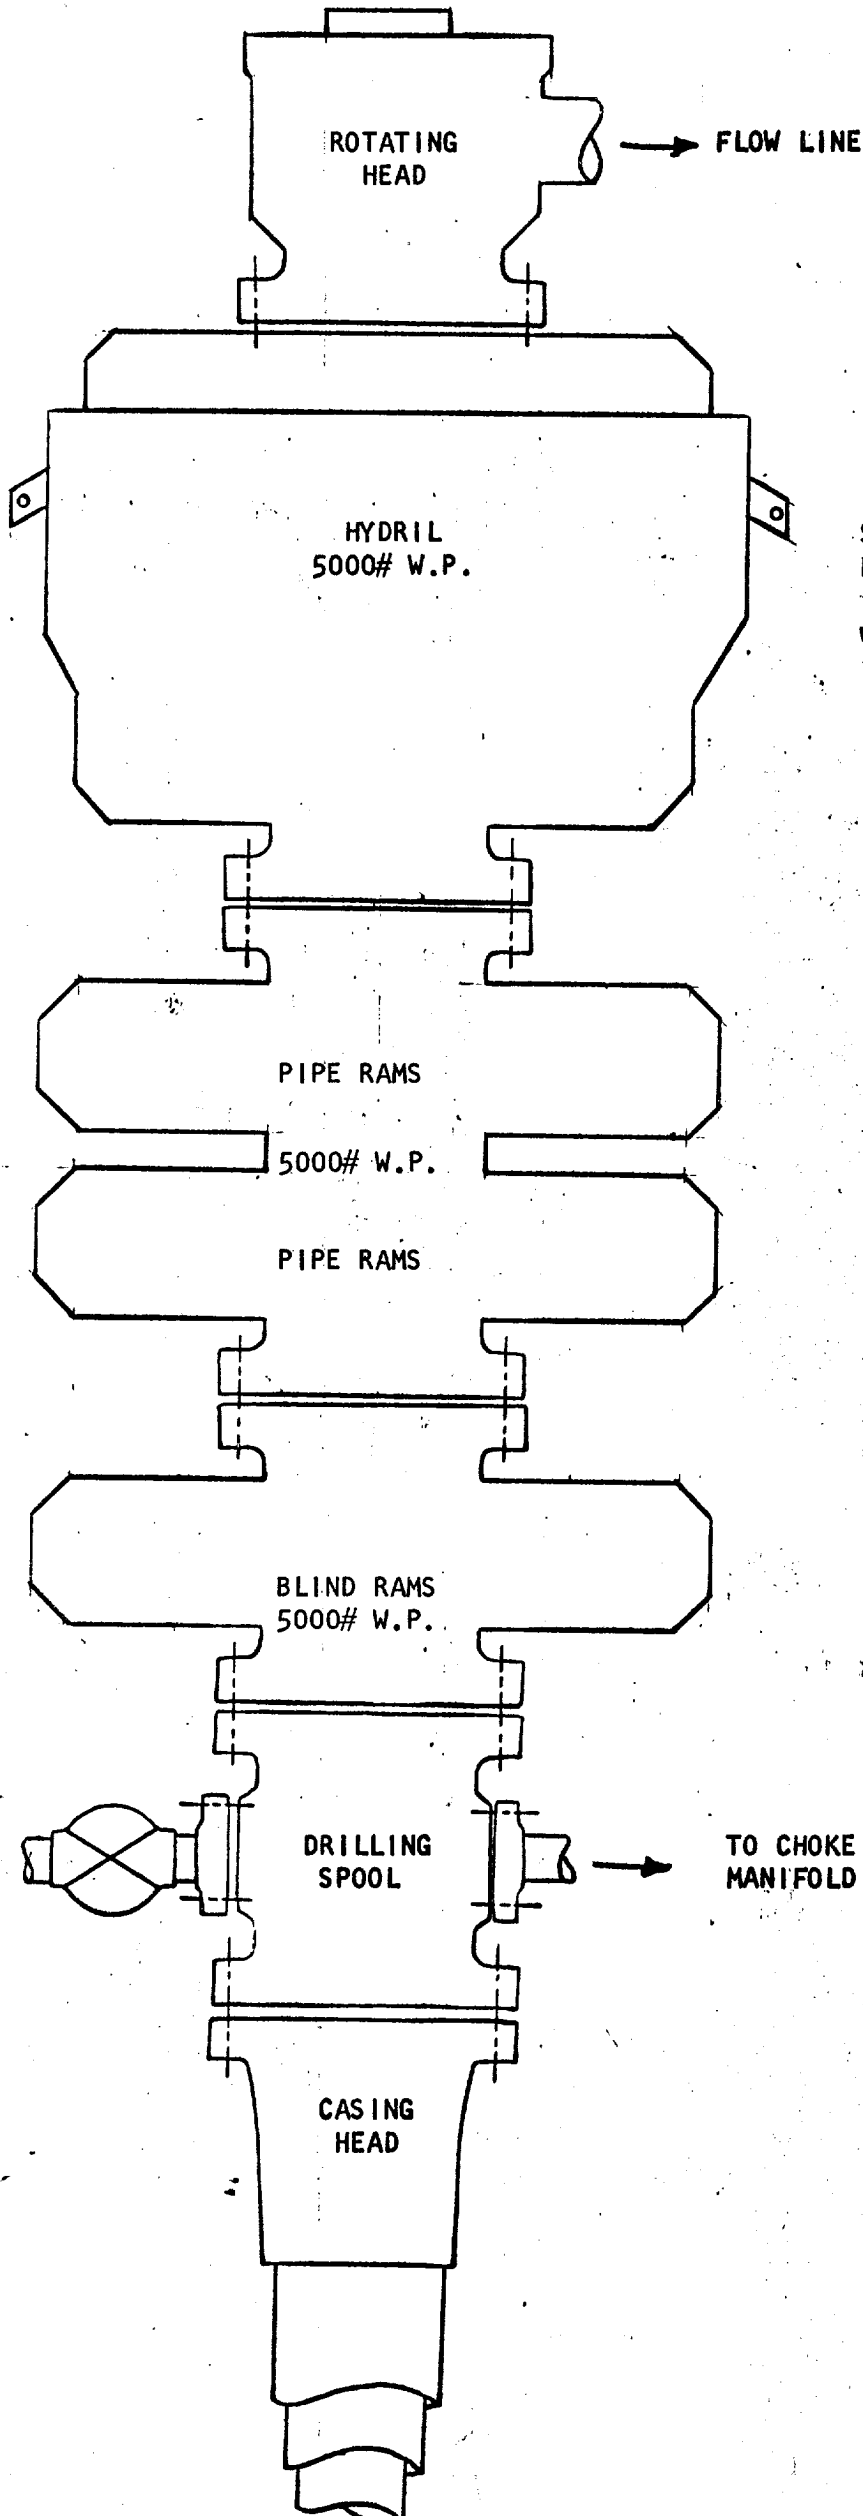

CLOSING METHOD

Sufficient accumulator volume shall be available to operate both the bag type preventer and pipe ram preventer with a snap-action through the following steps: close-open-close.