


Well Data Sheet

LEASE & WELL NO. EDDY "C" STATE #1 FIELD/POOL INDIAN FLATS DATE 2-1-90
 LOCATION 1980' FEET FROM NORTH LINE AND 1960' FEET FROM WEST LINE
 SECTION 2 T22S R36E UNIT F COUNTY EDDY STATE NM

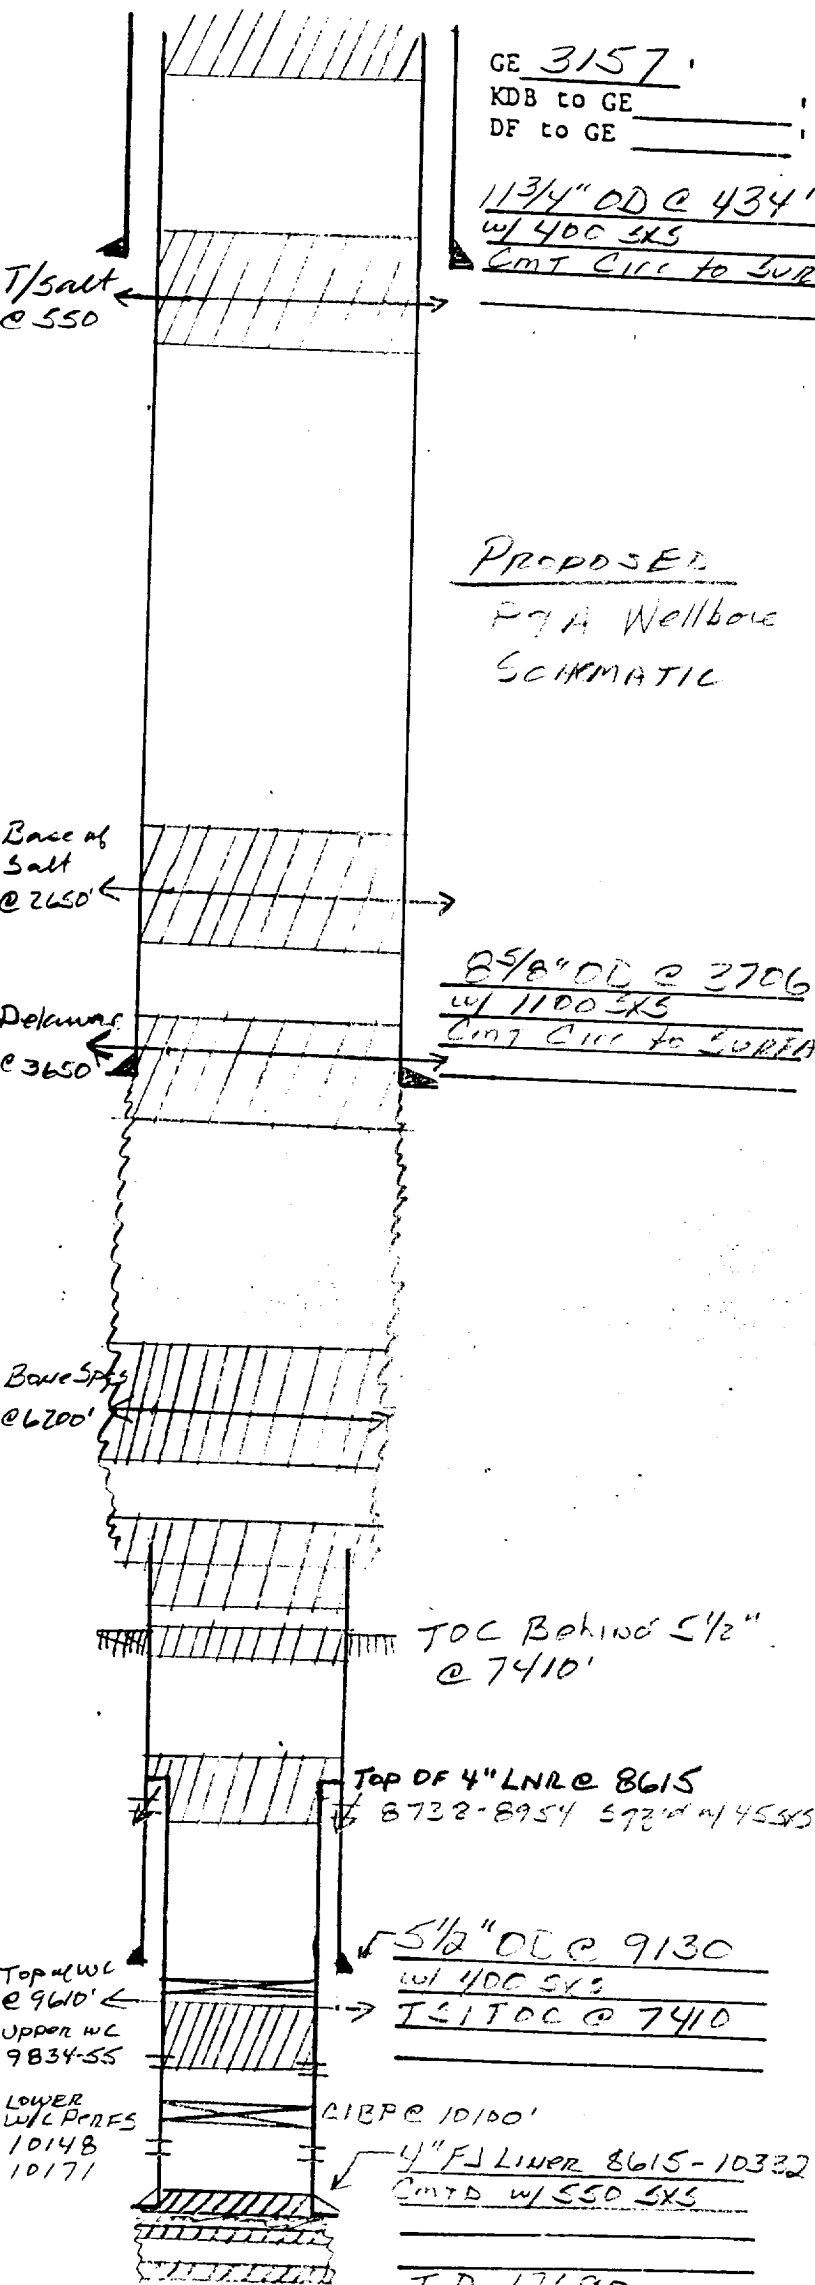

GE 3157'
 KDB to GE _____
 DF to GE _____
11 3/4\" OD @ 434'
w/ 400 SKS
CMT CIRC TO SURFACE

Date Completed 12-11-80
 Initial Formation _____
 From: _____ to _____ GOR _____
 Initial: Production ☐ _____ bopd _____ b
 Or: Injection ☐ _____ bwpd @ _____ p.
 Completion Data: _____

PROPOSED
RTA Wellbore
SCHEMATIC

Subsequent Workover or Reconditioning:

- CMT Plug #1 12590-12690 w/ 50 SKS
 2 12180-12080 w/ 50 SKS
 3 11400-11300 w/ 50 SKS
 4 10940-10840 w/ 50 SKS
 5 9230-9130 Drilled OFF
CIBP @ 10100
CIBP @ 9550 592
w/ 50 SKS
 6 8665-8465 w/ 25 SKS
 7 7510-7310 w/ 25 SKS
 8 100' Plug Across 5 1/2"
 9 C56 STUB
 10 6300-6100 w/ 50 SKS
 11 3800-3600 w/ 50 SKS
 12 2700-1500 w/ 50 SKS
 13 550-350 w/ 50 SKS
 14 60-SURFACE w/ 15 SKS

Present Inj. ☐ _____ bwpd @ _____ psi
 Present Prod. ☐ _____ bopd _____ bwpd
 DATE _____ GAS _____ MCFPD _____

Remarks Or Additional Data:

RECEIVED

FEB 6 1990

OCD
HOBBS OFFICE