


HORIZONTAL WELLBORE PLAN

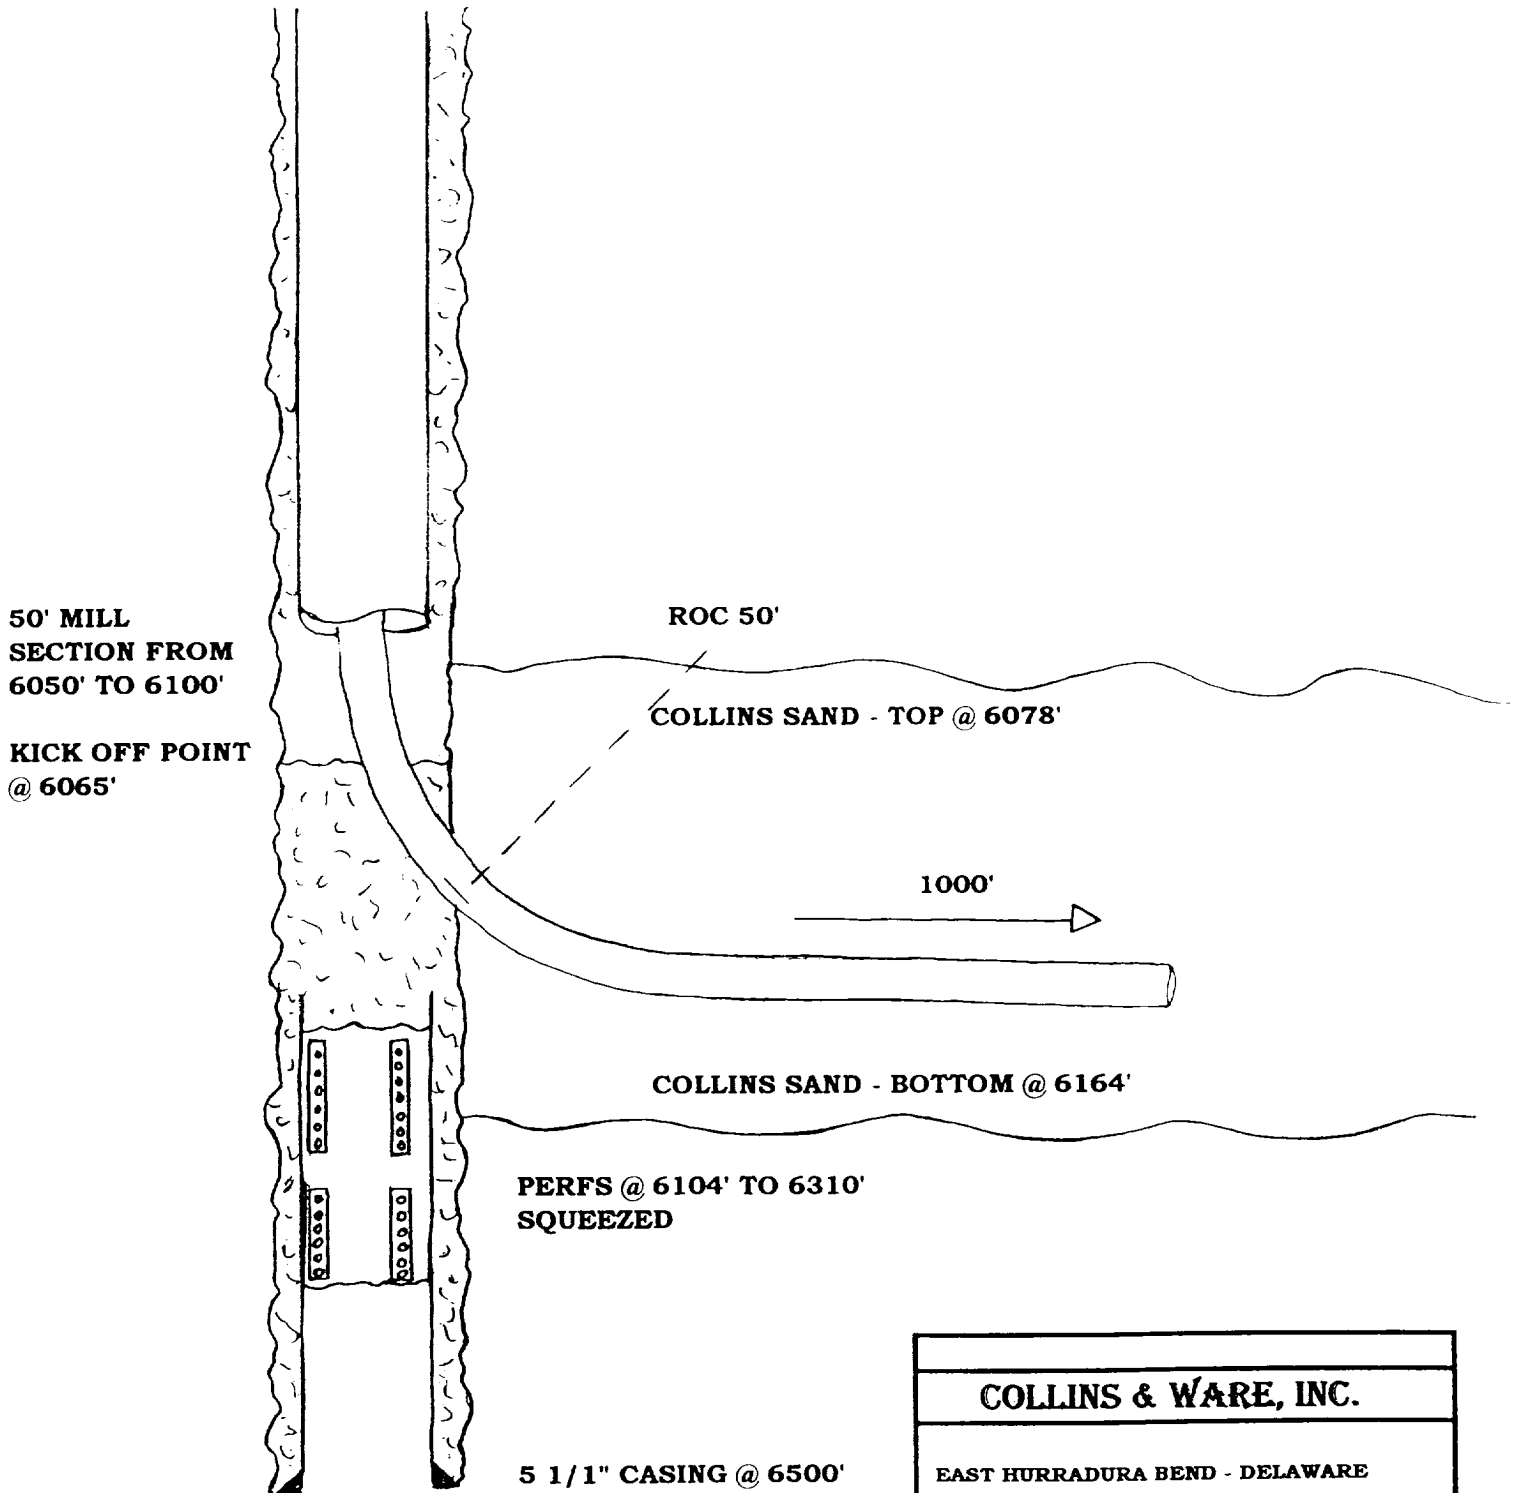

COLLINS & WARE, INC.

EAST HURRADURA BEND - DELAWARE
QUAHADA RIDGE "31" FEDERAL #1
2310' FSL & 330' FLW
L, SEC 31, T 22S, R 29E
EDDY COUNTY, NEW MEXICO