


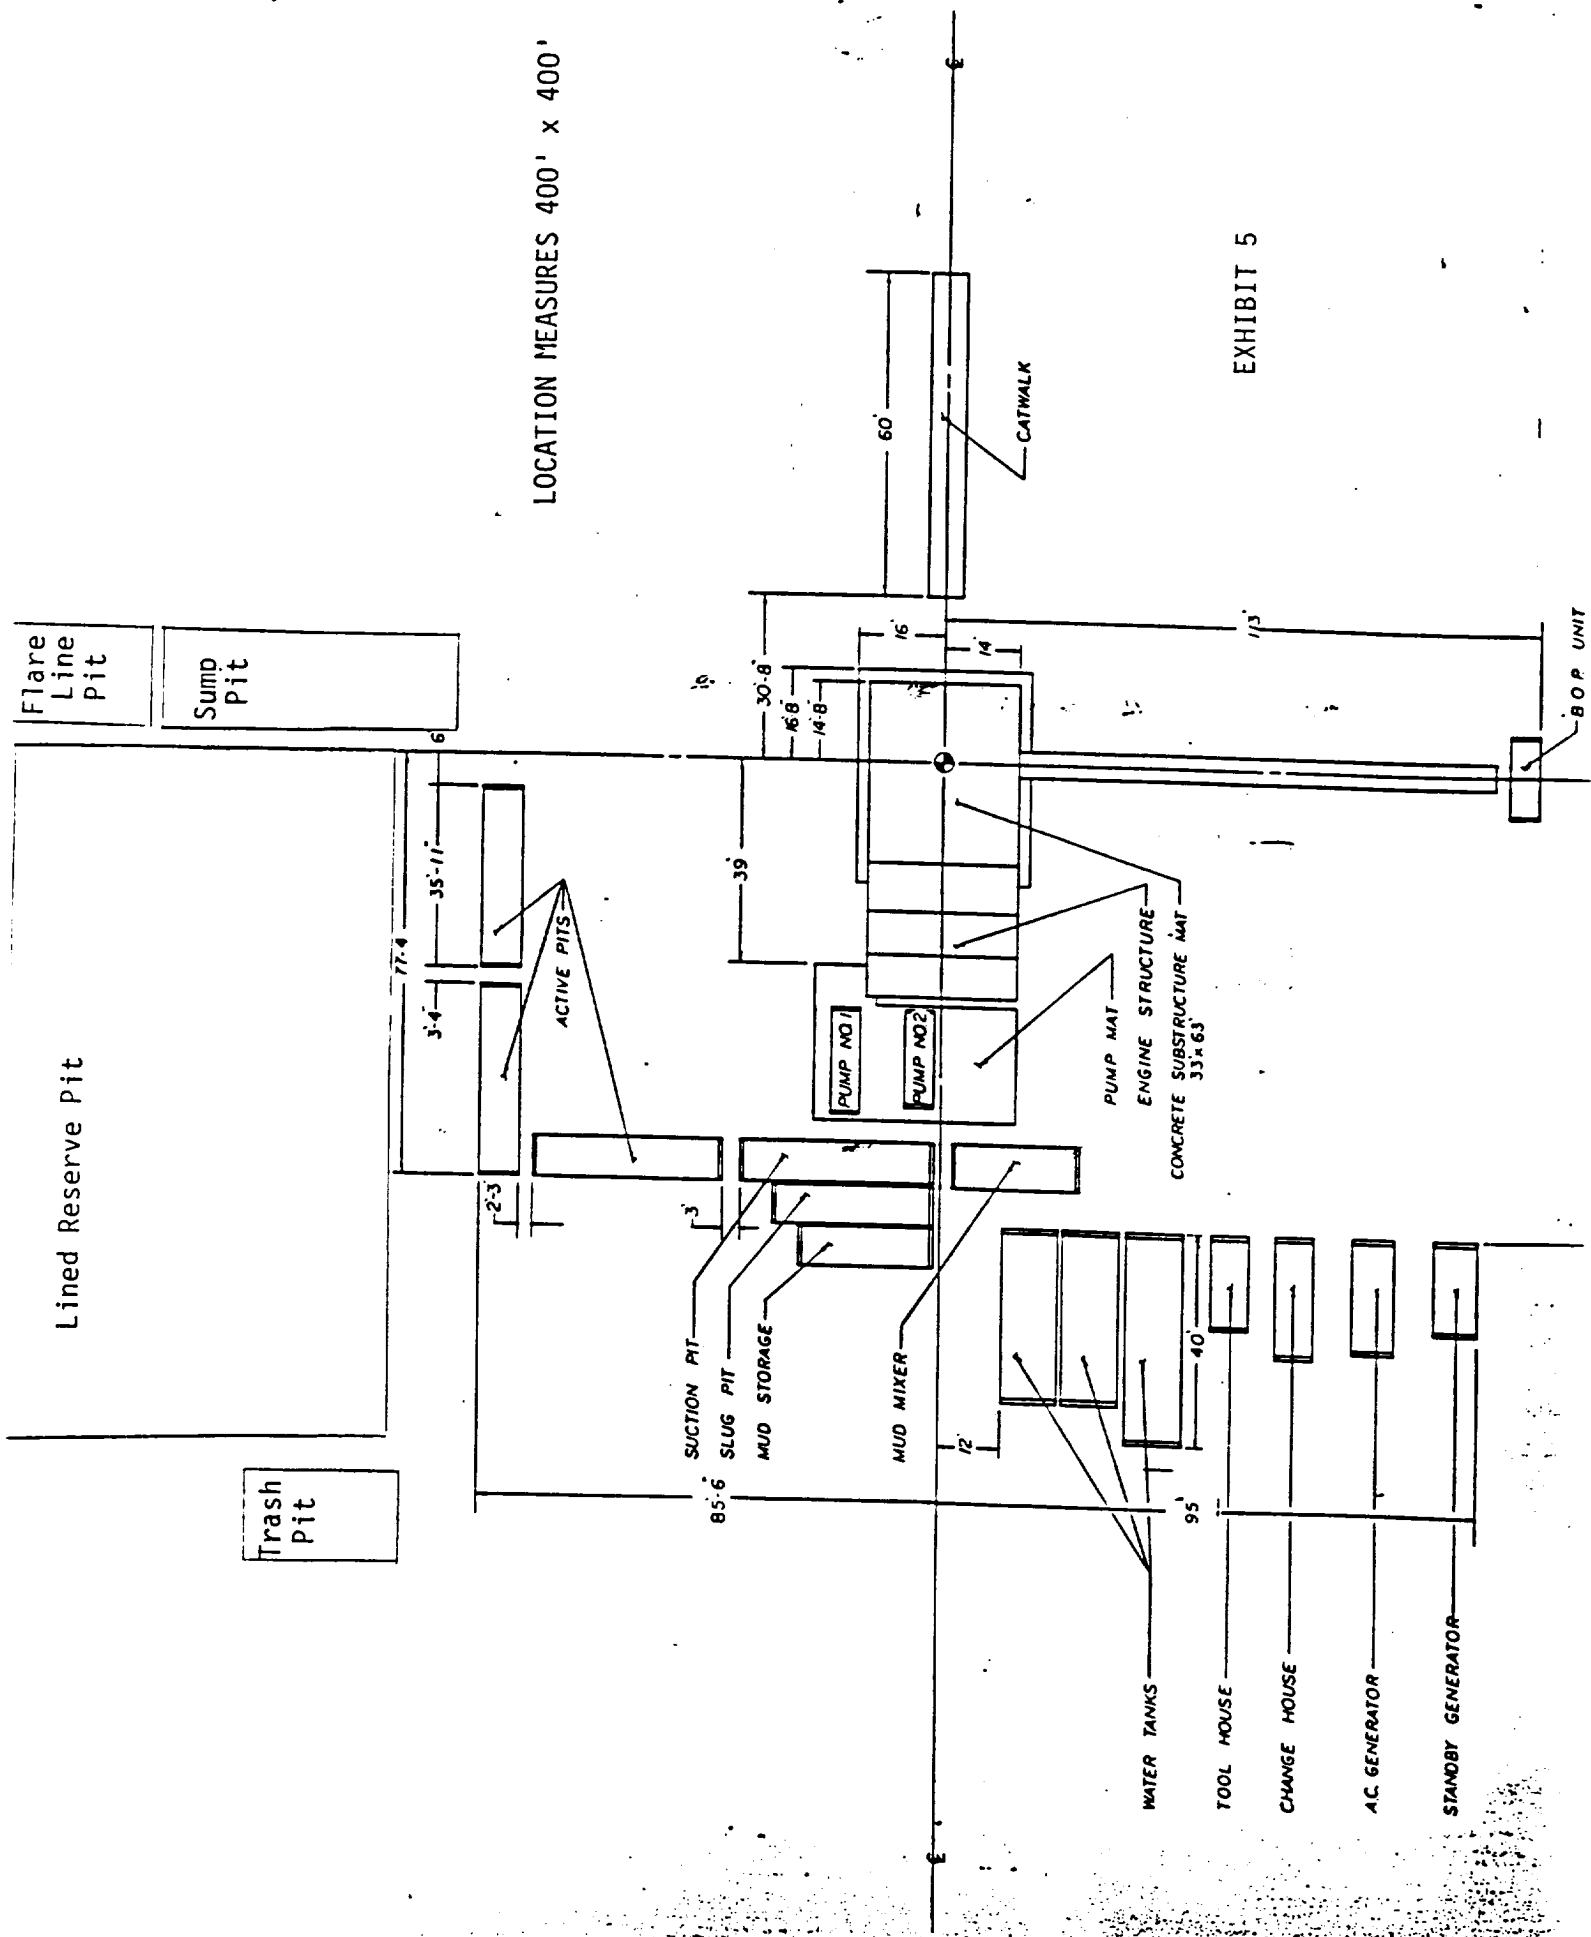

LOCATION MEASURES 400' x 400'