


SECTION 17, TOWNSHIP 23 SOUTH, RANGE 26 EAST, N.M.P.M.,
EDDY COUNTY, NEW MEXICO.

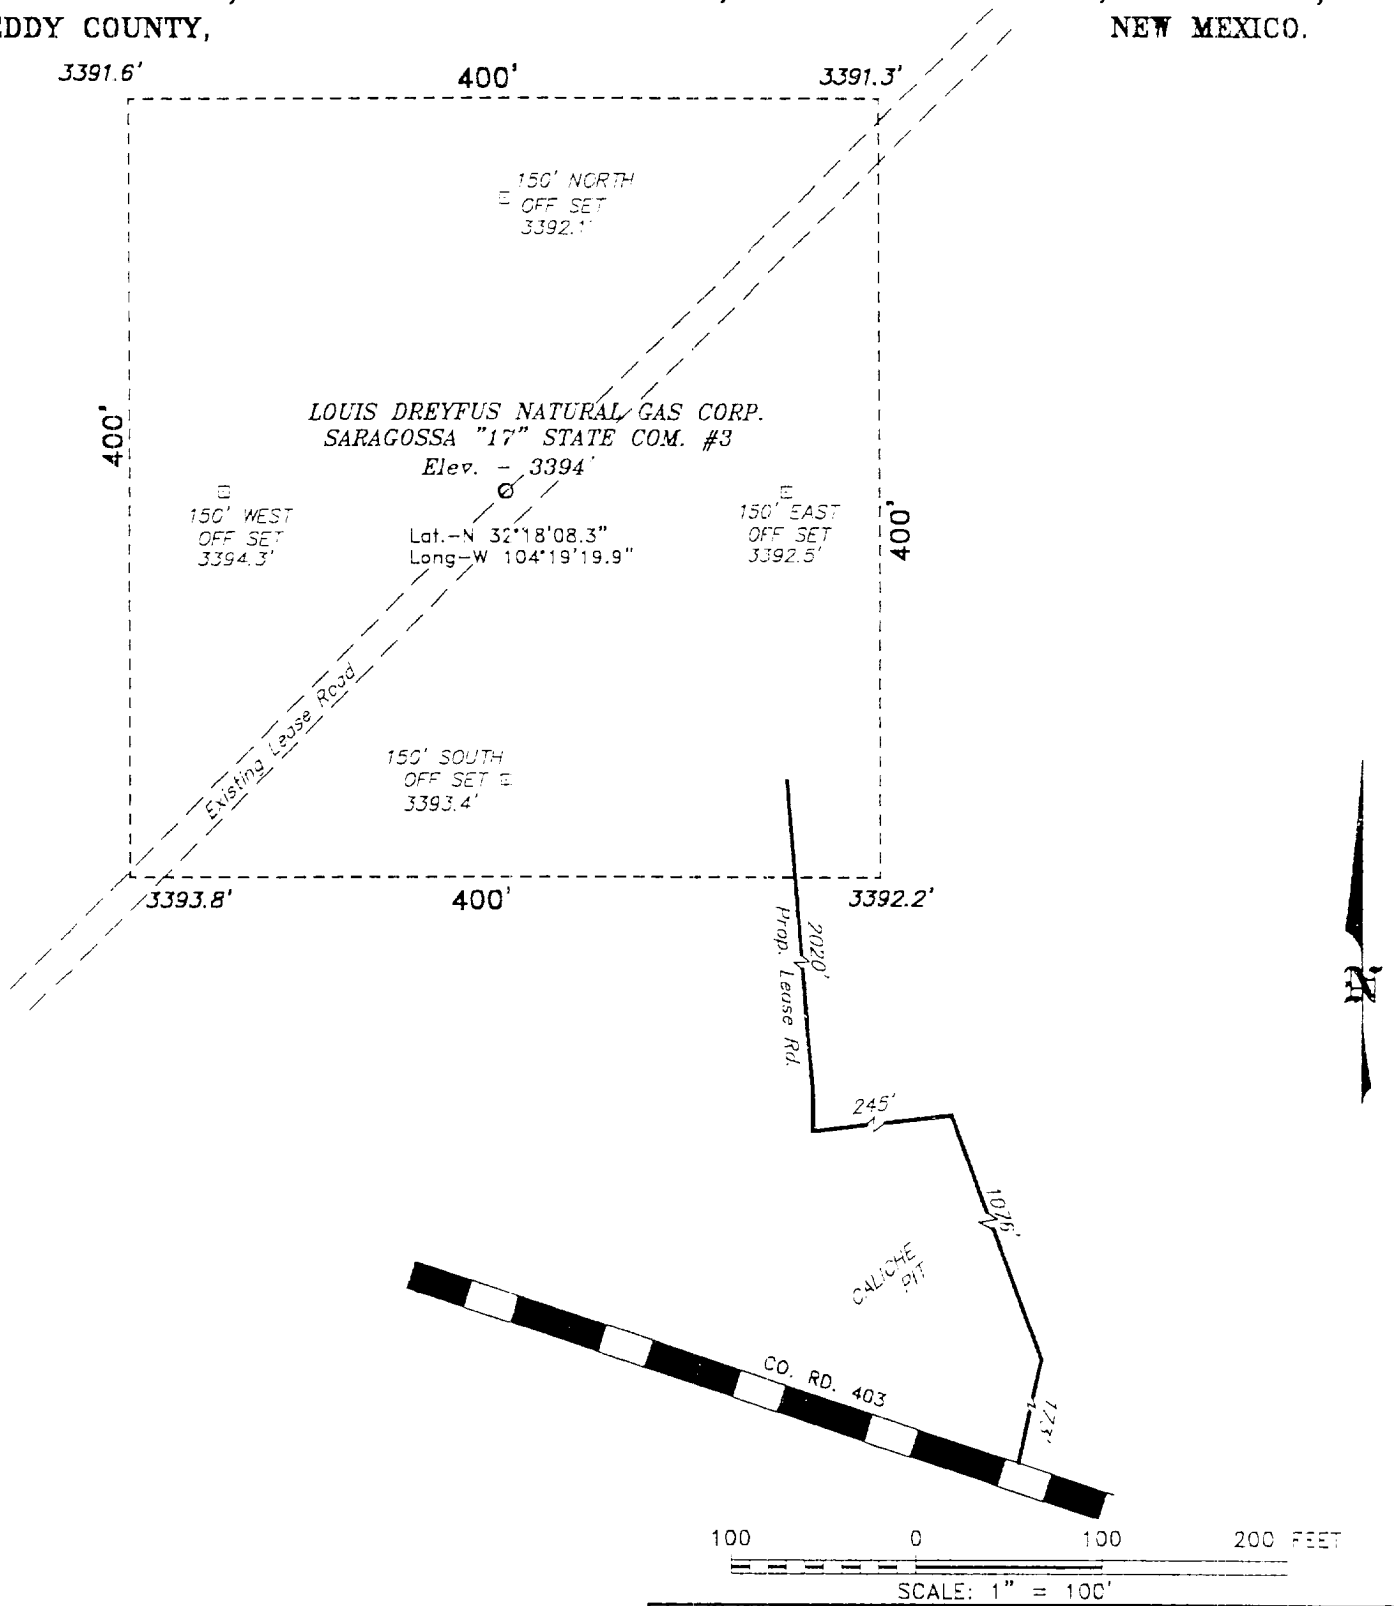

Directions to Location:

FROM THE JUNCTION OF HIDALGO ROAD AND DARK
CANYON ROAD, GO EAST ON DARK CANYON ROAD 1.5
MILE TO PROPOSED LEASE ROAD.

BASIN SURVEYS P.O. BOX 1786 - HOBBS, NEW MEXICO

W.C. Number: 0594

Drawn By: K. GOAD

LOUIS DREYFUS NAT. GAS CORP.

REF: Saragossa "17" State Com. No. 3 / Well Pad Topo

THE SARAGOSSA "17" STATE COM. No. 3 LOCATED 1980' FROM
THE SOUTH LINE AND 660' FROM THE WEST LINE OF
SECTION 17, TOWNSHIP 23 SOUTH, RANGE 26 EAST,
N.M.P.M., EDDY COUNTY, NEW MEXICO.