
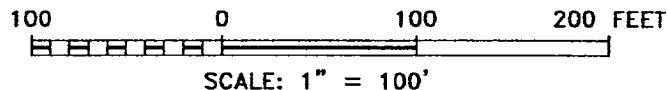


SECTION 32, TOWNSHIP 23 SOUTH, RANGE 30 EAST, N.M.P.M.,
EDDY COUNTY, NEW MEXICO.

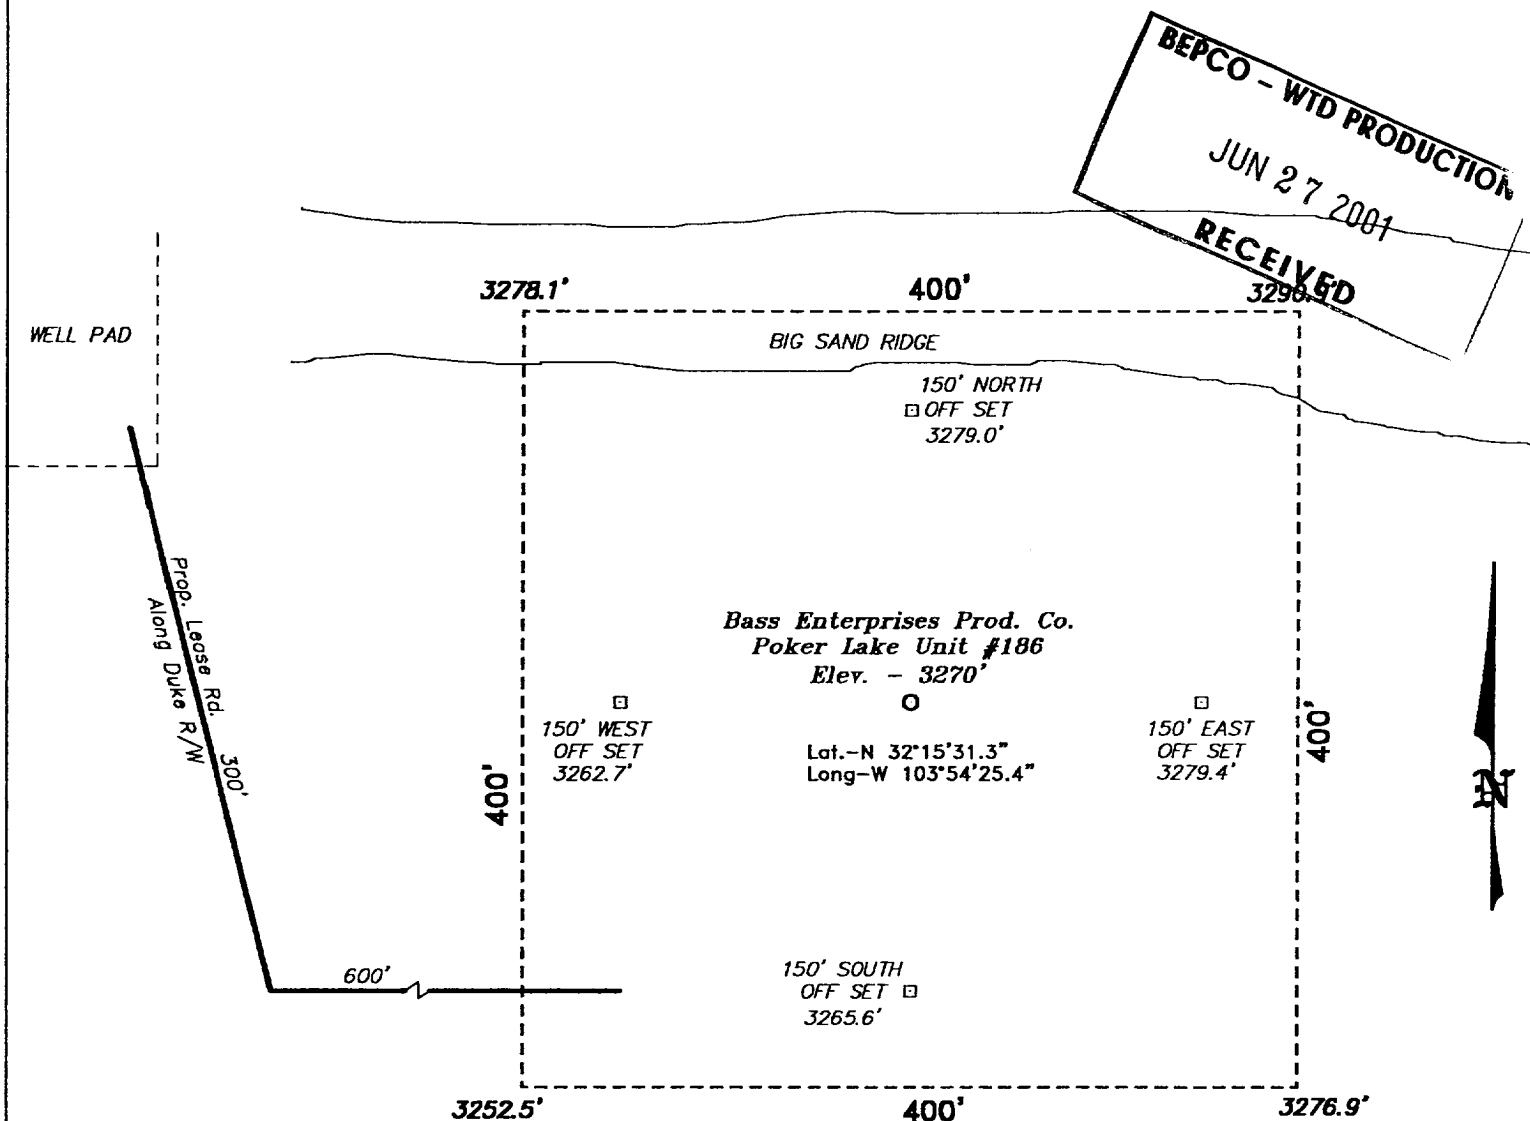

DIRECTIONS TO LOCATION:

FROM THE JUNCTION OF STATE HWY 128 & CO. RD. 793, GO SOUTH AND WEST ON CO. RD. 793 APPROX. 5.25 MILES TO A POINT ON THE PROPOSED LEASE ROAD.

BASS ENTERPRISES PRODUCTION CO.

REF: Poker Lake Unit No. 186 / Well Pad Topo

THE POKER LAKE UNIT No. 186 LOCATED 1750' FROM
THE SOUTH LINE AND 1650' FROM THE WEST LINE OF
SECTION 32, TOWNSHIP 23 SOUTH, RANGE 30 EAST,
N.M.P.M., EDDY COUNTY, NEW MEXICO.

Basin Surveys P.O. BOX 1786-HOBBS, NEW MEXICO

W.O. Number: 1553 . Drawn By: **K. GOAD**

Date: 06-24-2001 Disk: KJG CD#3 - 1552A.DWG

Survey Date: 06-19-2001

Sheet 1 of 1 Sheets