


CURRENT
WELL DATA SHEET

Case Superior USA Well No. 1
Location 1980' FNL & 2050' FEL Sec. 11, County Eddy State New Mexico
T-26-S, R-24-E
B. Elev. 3764' Date Completed 7-5-72
L. Elev. 3752' Formation (s) Morrow and
F. Elev. 3765' Delaware Sand

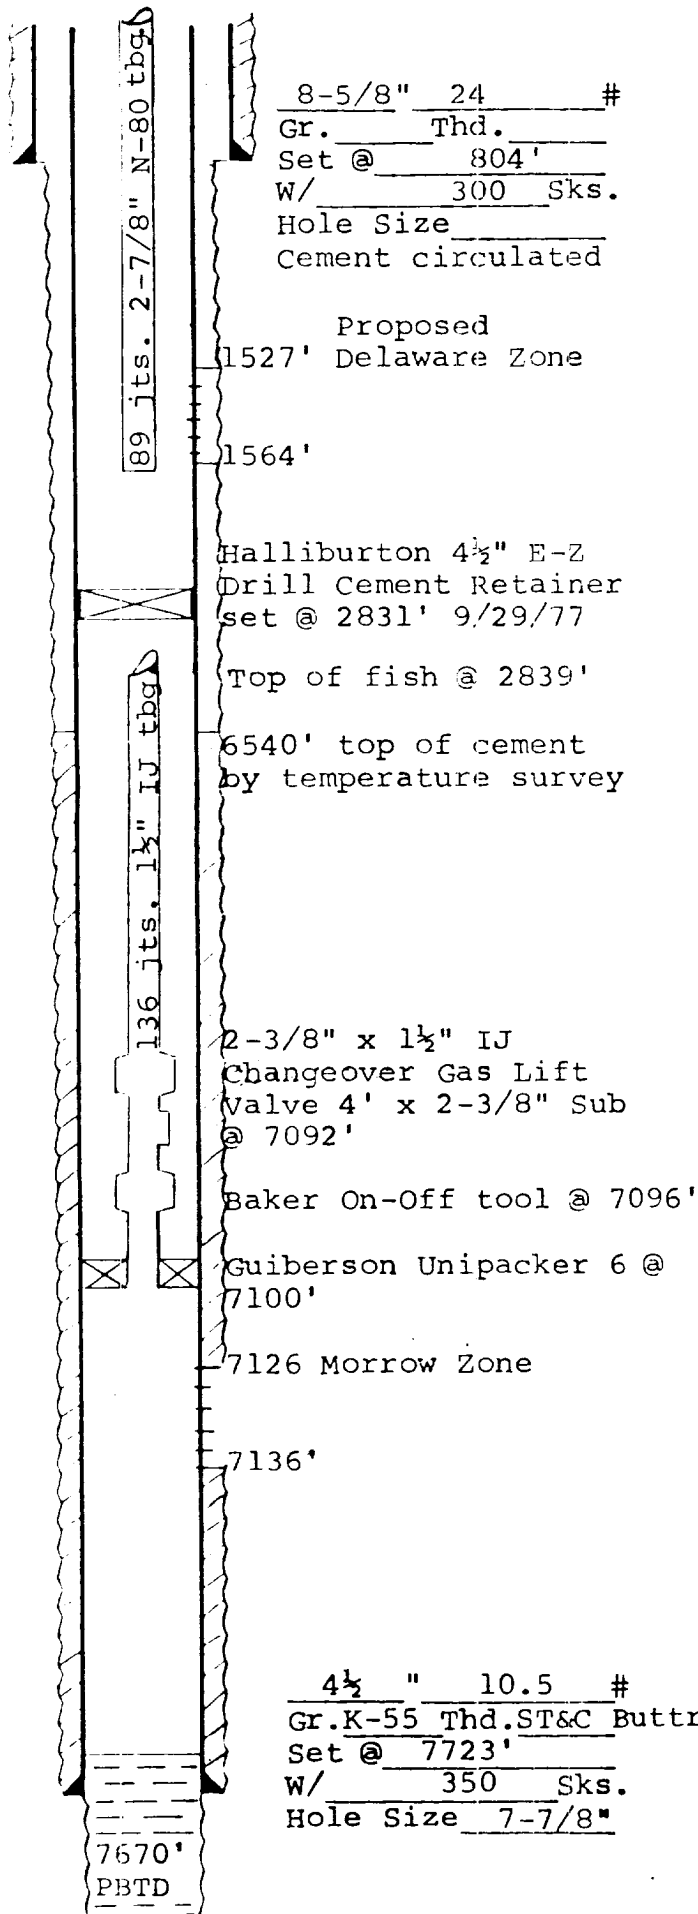

Initial treatment - None

Perforated well dry with tubing conveyed perforating gun - natural completion.

6-29-1977

Acidized with 750 gallons 7 1/2% Morrow acid, flushed with 41 barrels 2% KCL water.

Total Depth 8200'
Well Name Superior USA No. 1

Robert G. Setzler
October 18, 1977