


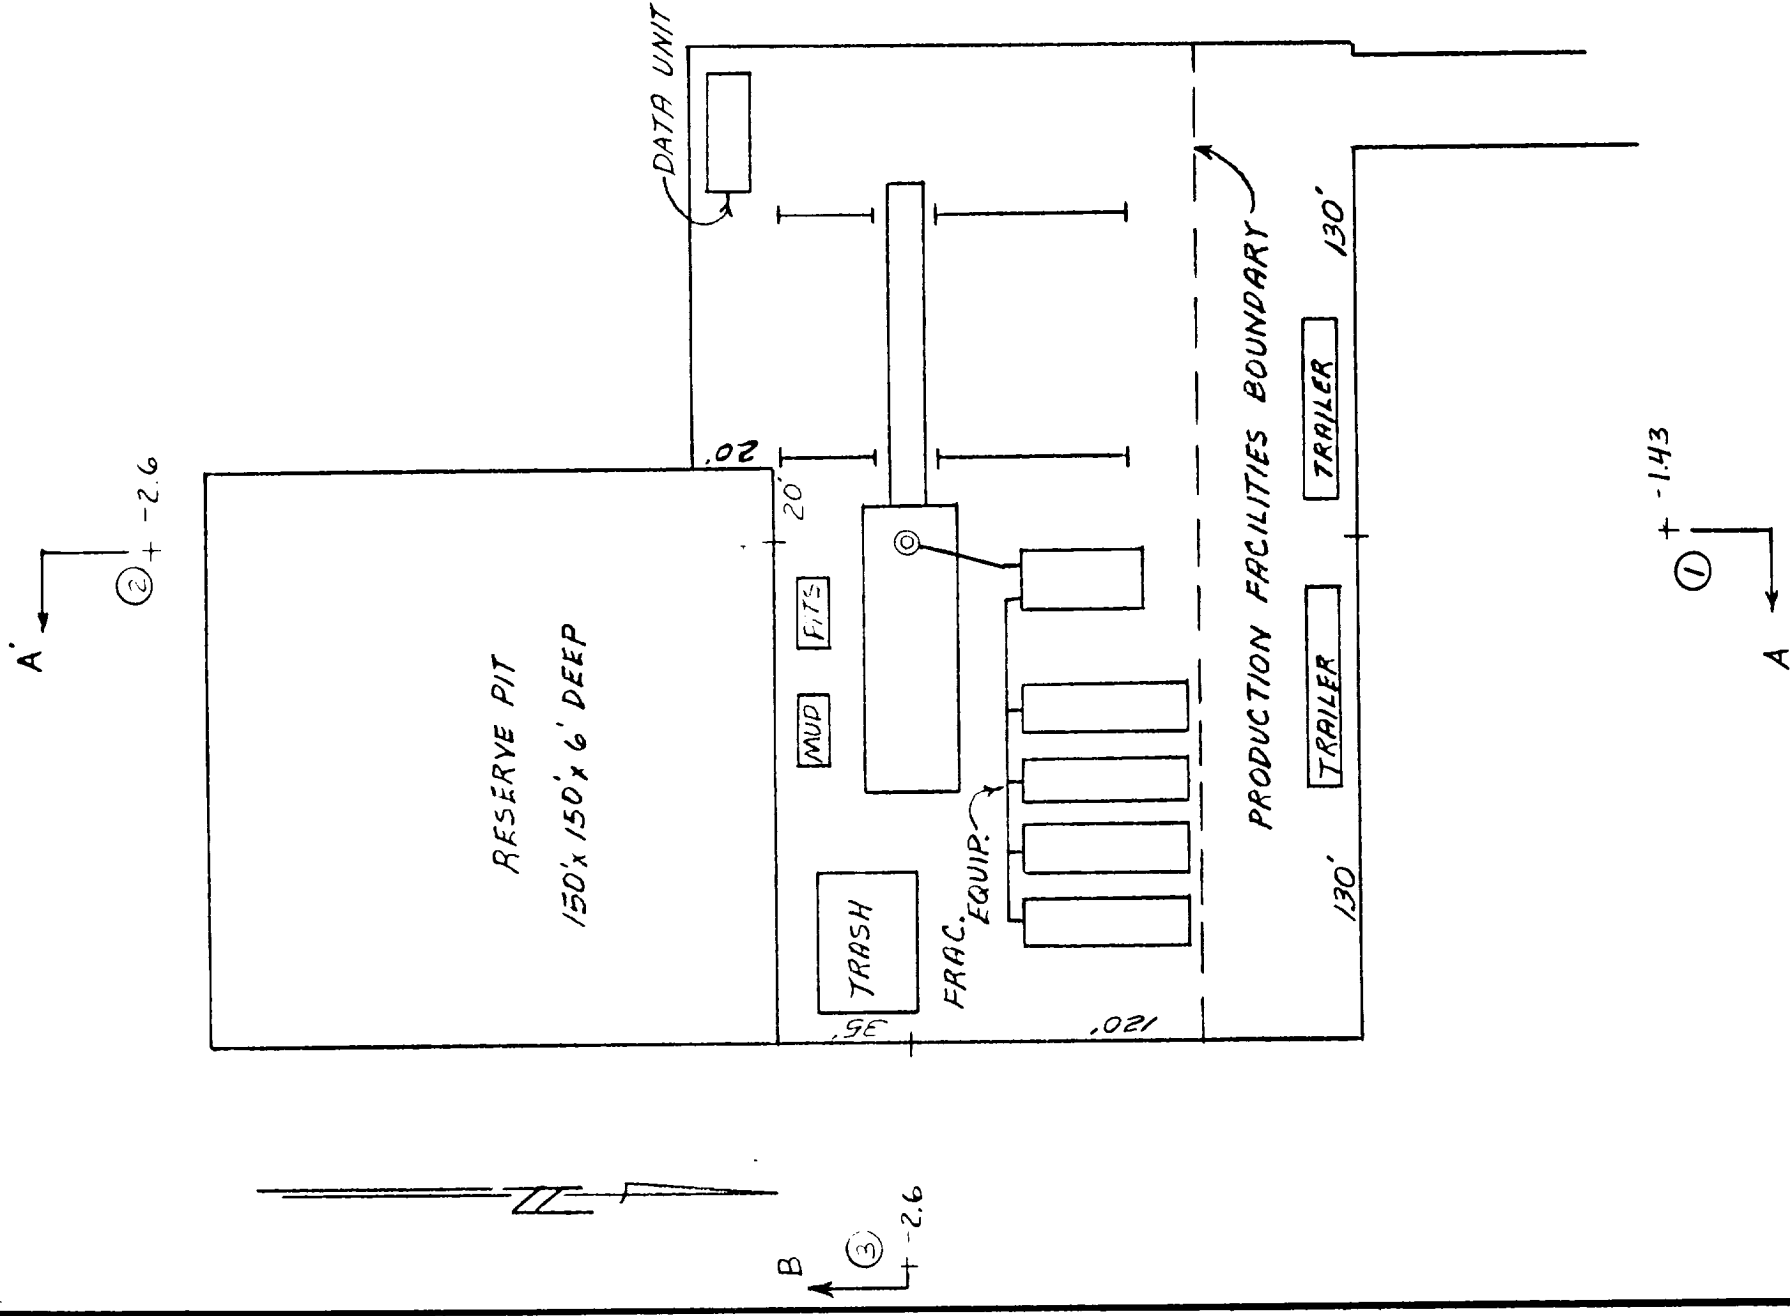

WELL SITE LAYOUT
V-DOOR WEST

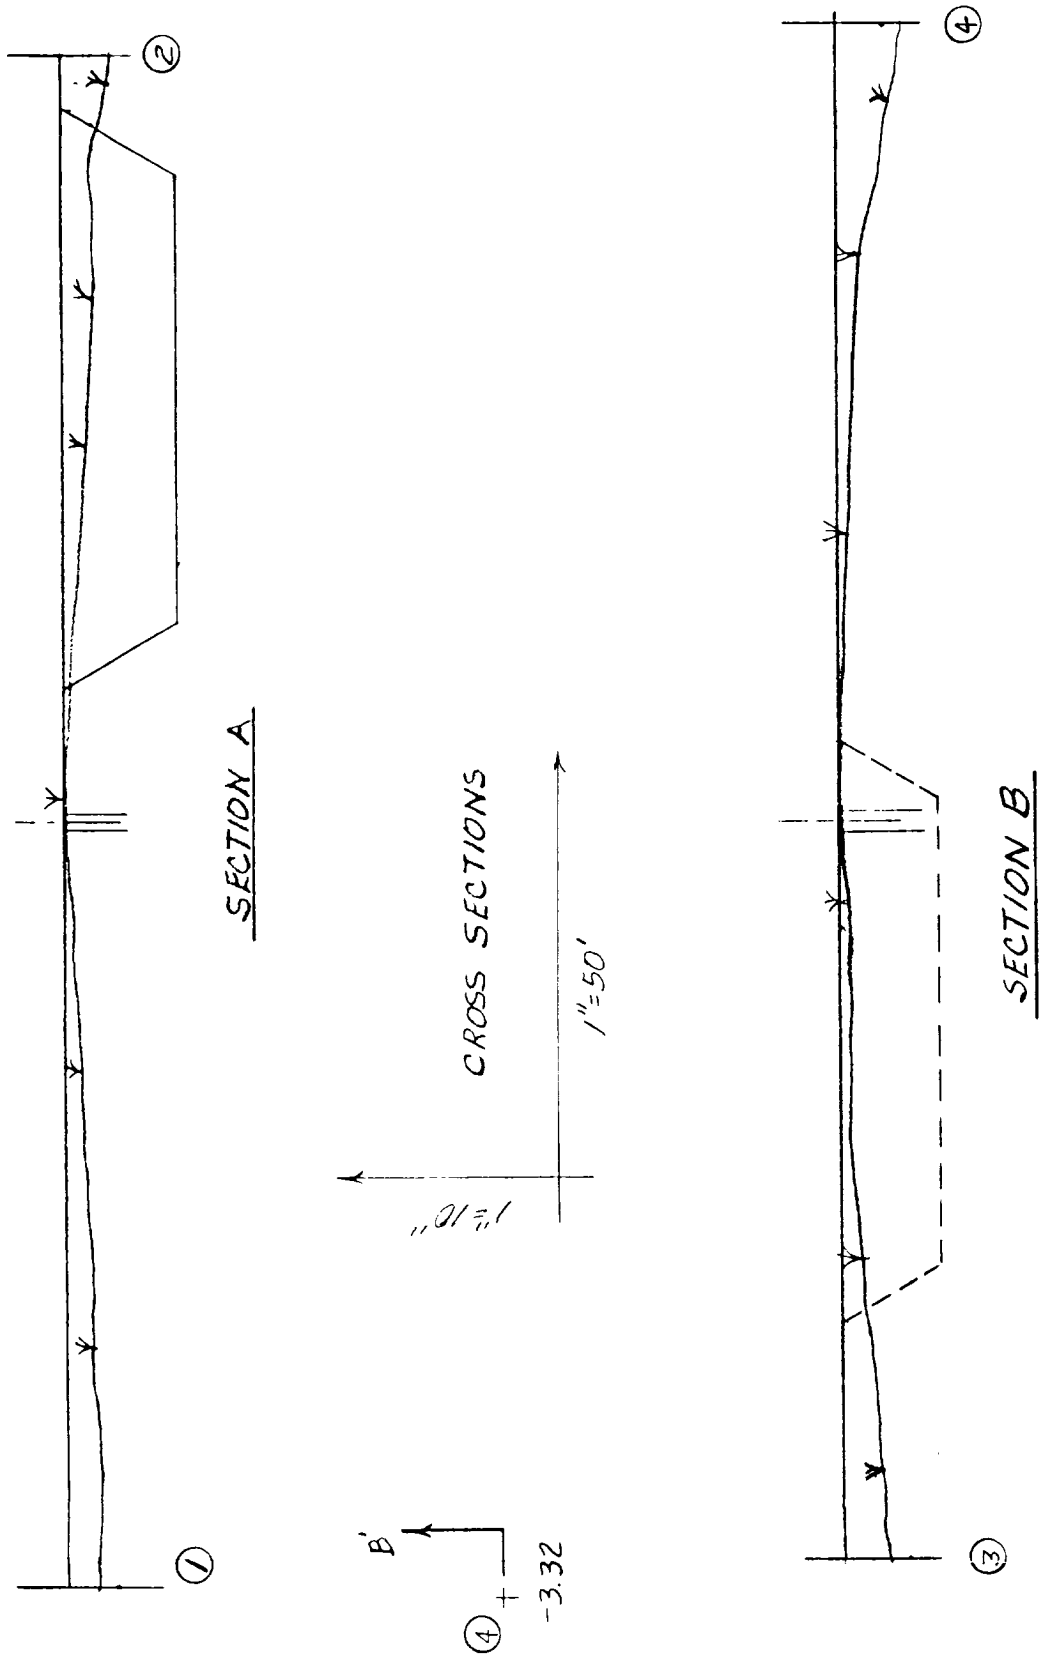


EXHIBIT "B"

EXXON COMPANY, U.S.A. (a division of Exxon Corporation) PRODUCTION DEPARTMENT		DATE 1-19-88 SCALE 1"=50'	JOB NO. WB-1810	FILE NO.
WILSON FEDERAL #1 SW NE, SECTION 23, T26S, R25E EDDY COUNTY, NEW MEXICO		ENGR. SECTION MUB/MLH	REVISIONS _____	APPROVED _____
CHECKED _____		_____		