

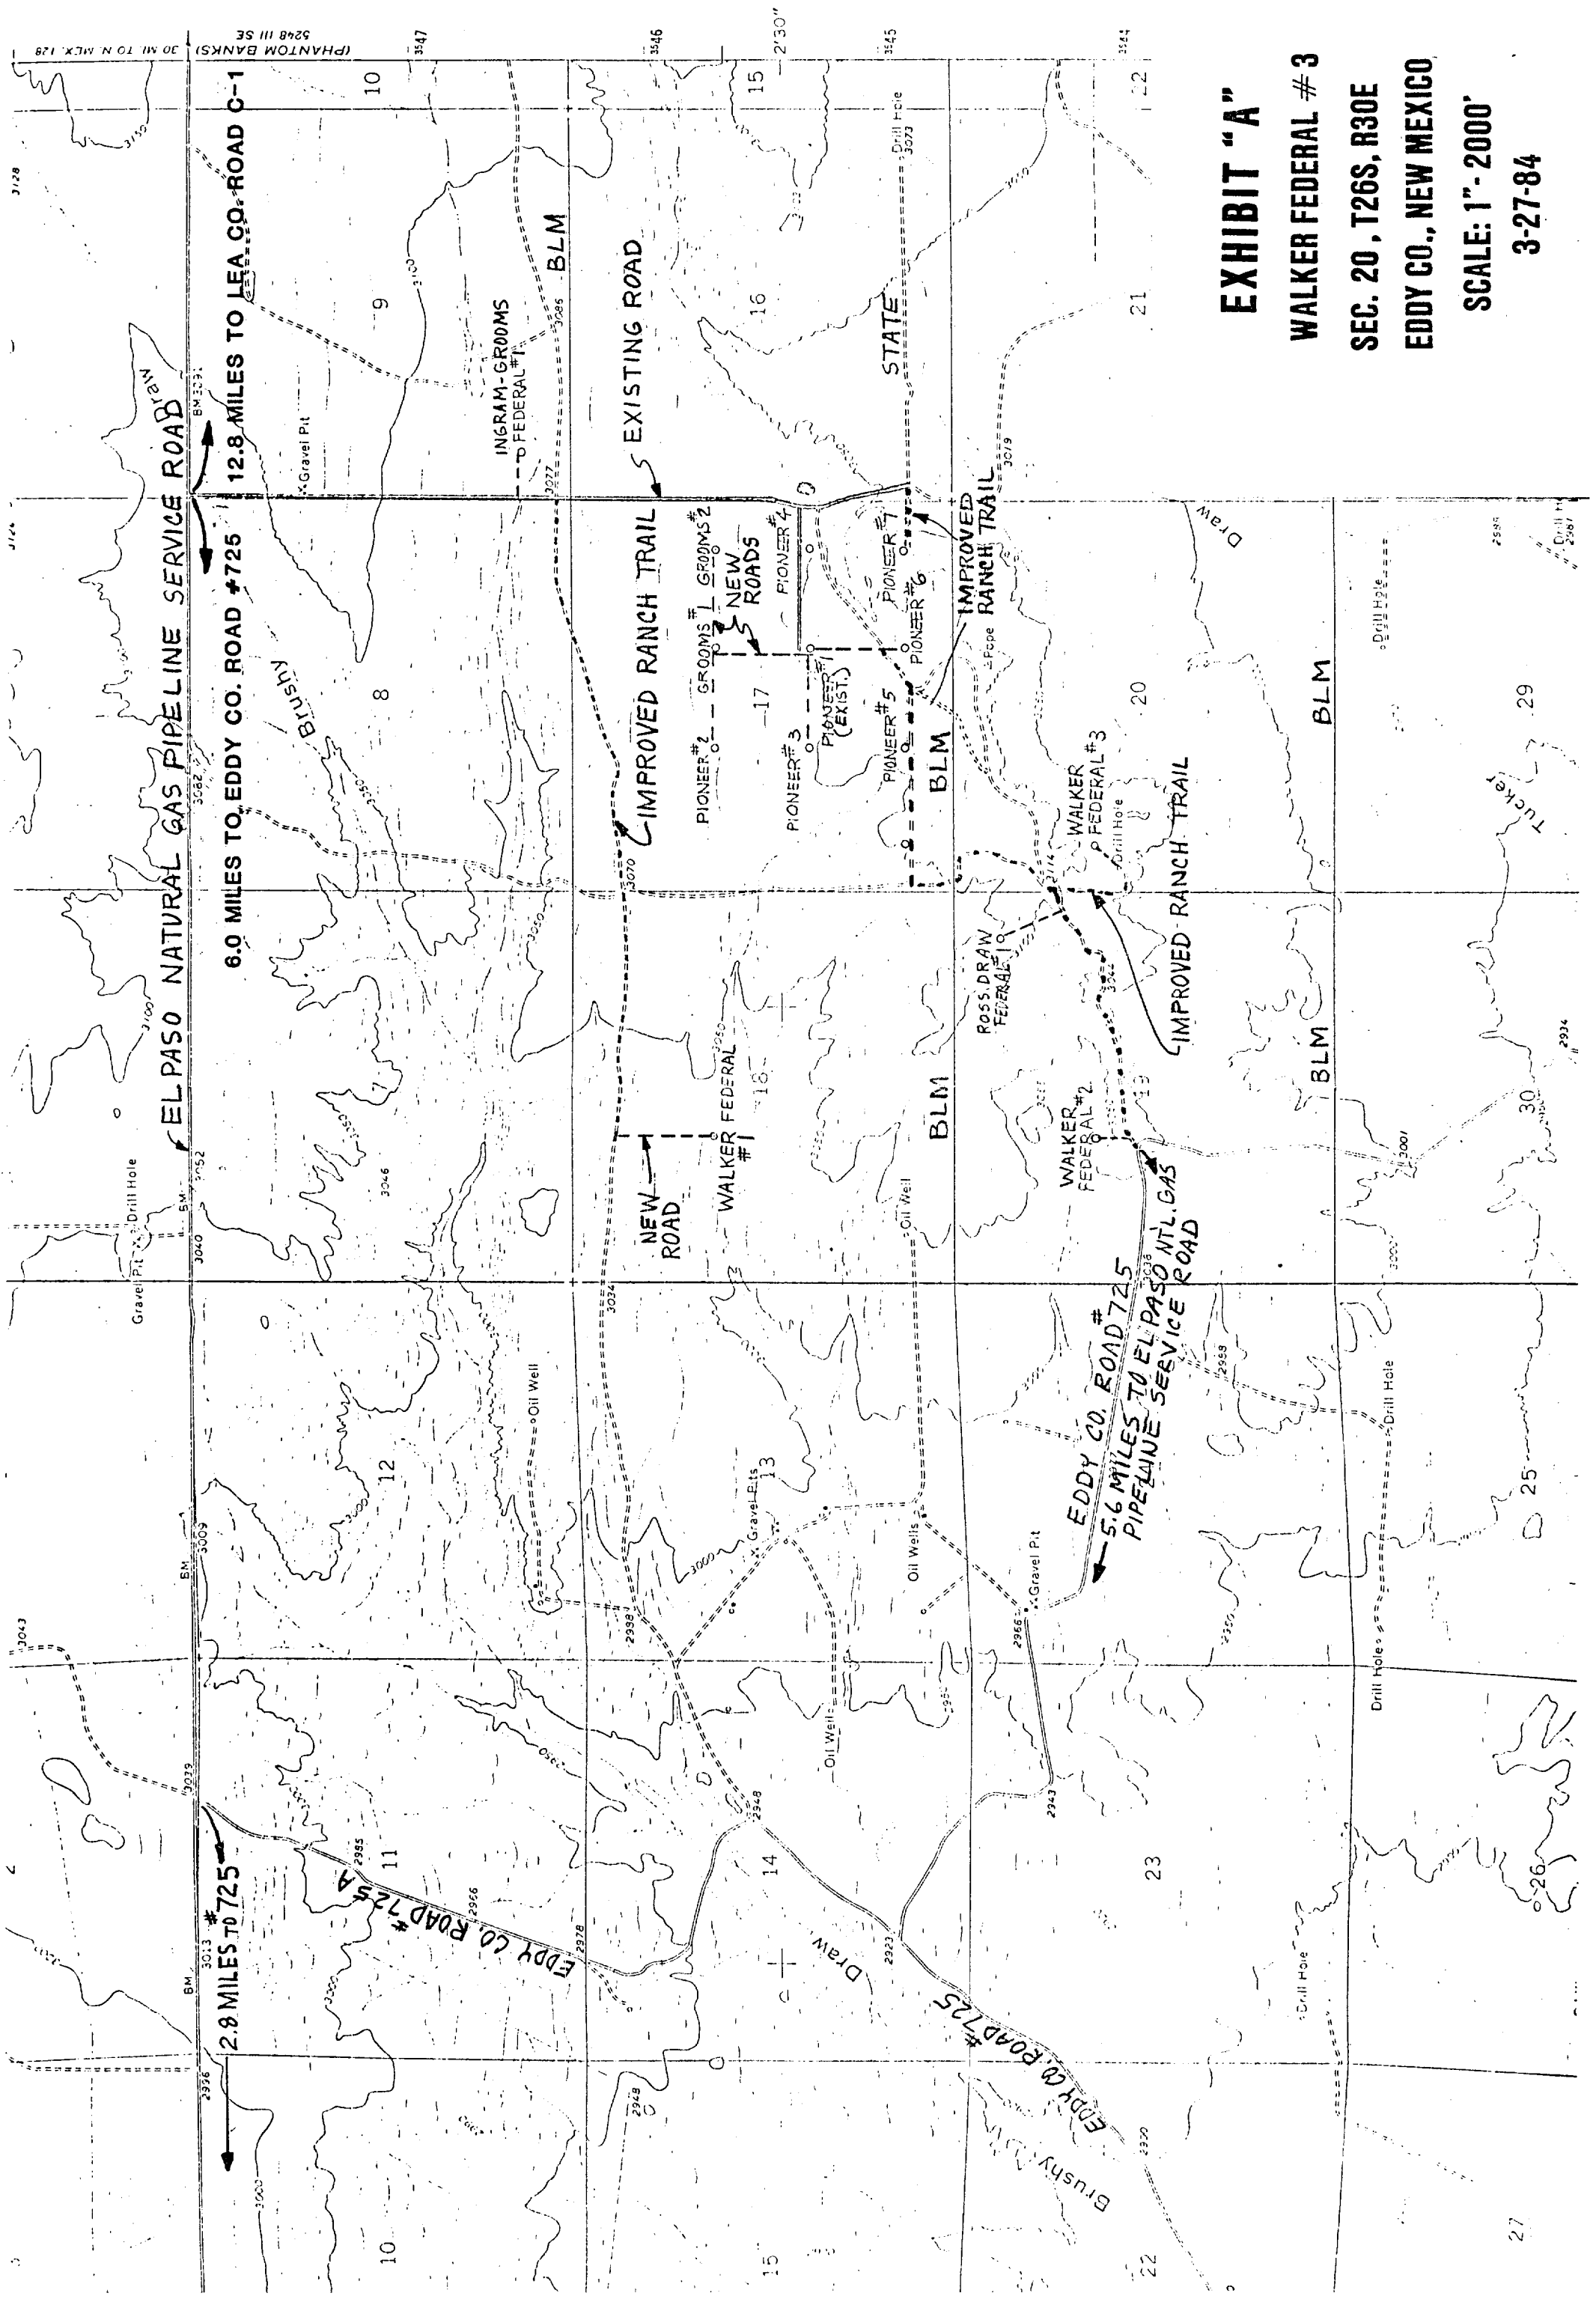


EXHIBIT "A"


WALKER FEDERAL #3

SEC. 20, T26S, R30E

EDDY CO., NEW MEXICO

SCALE: 1" = 2000'

3-27-84

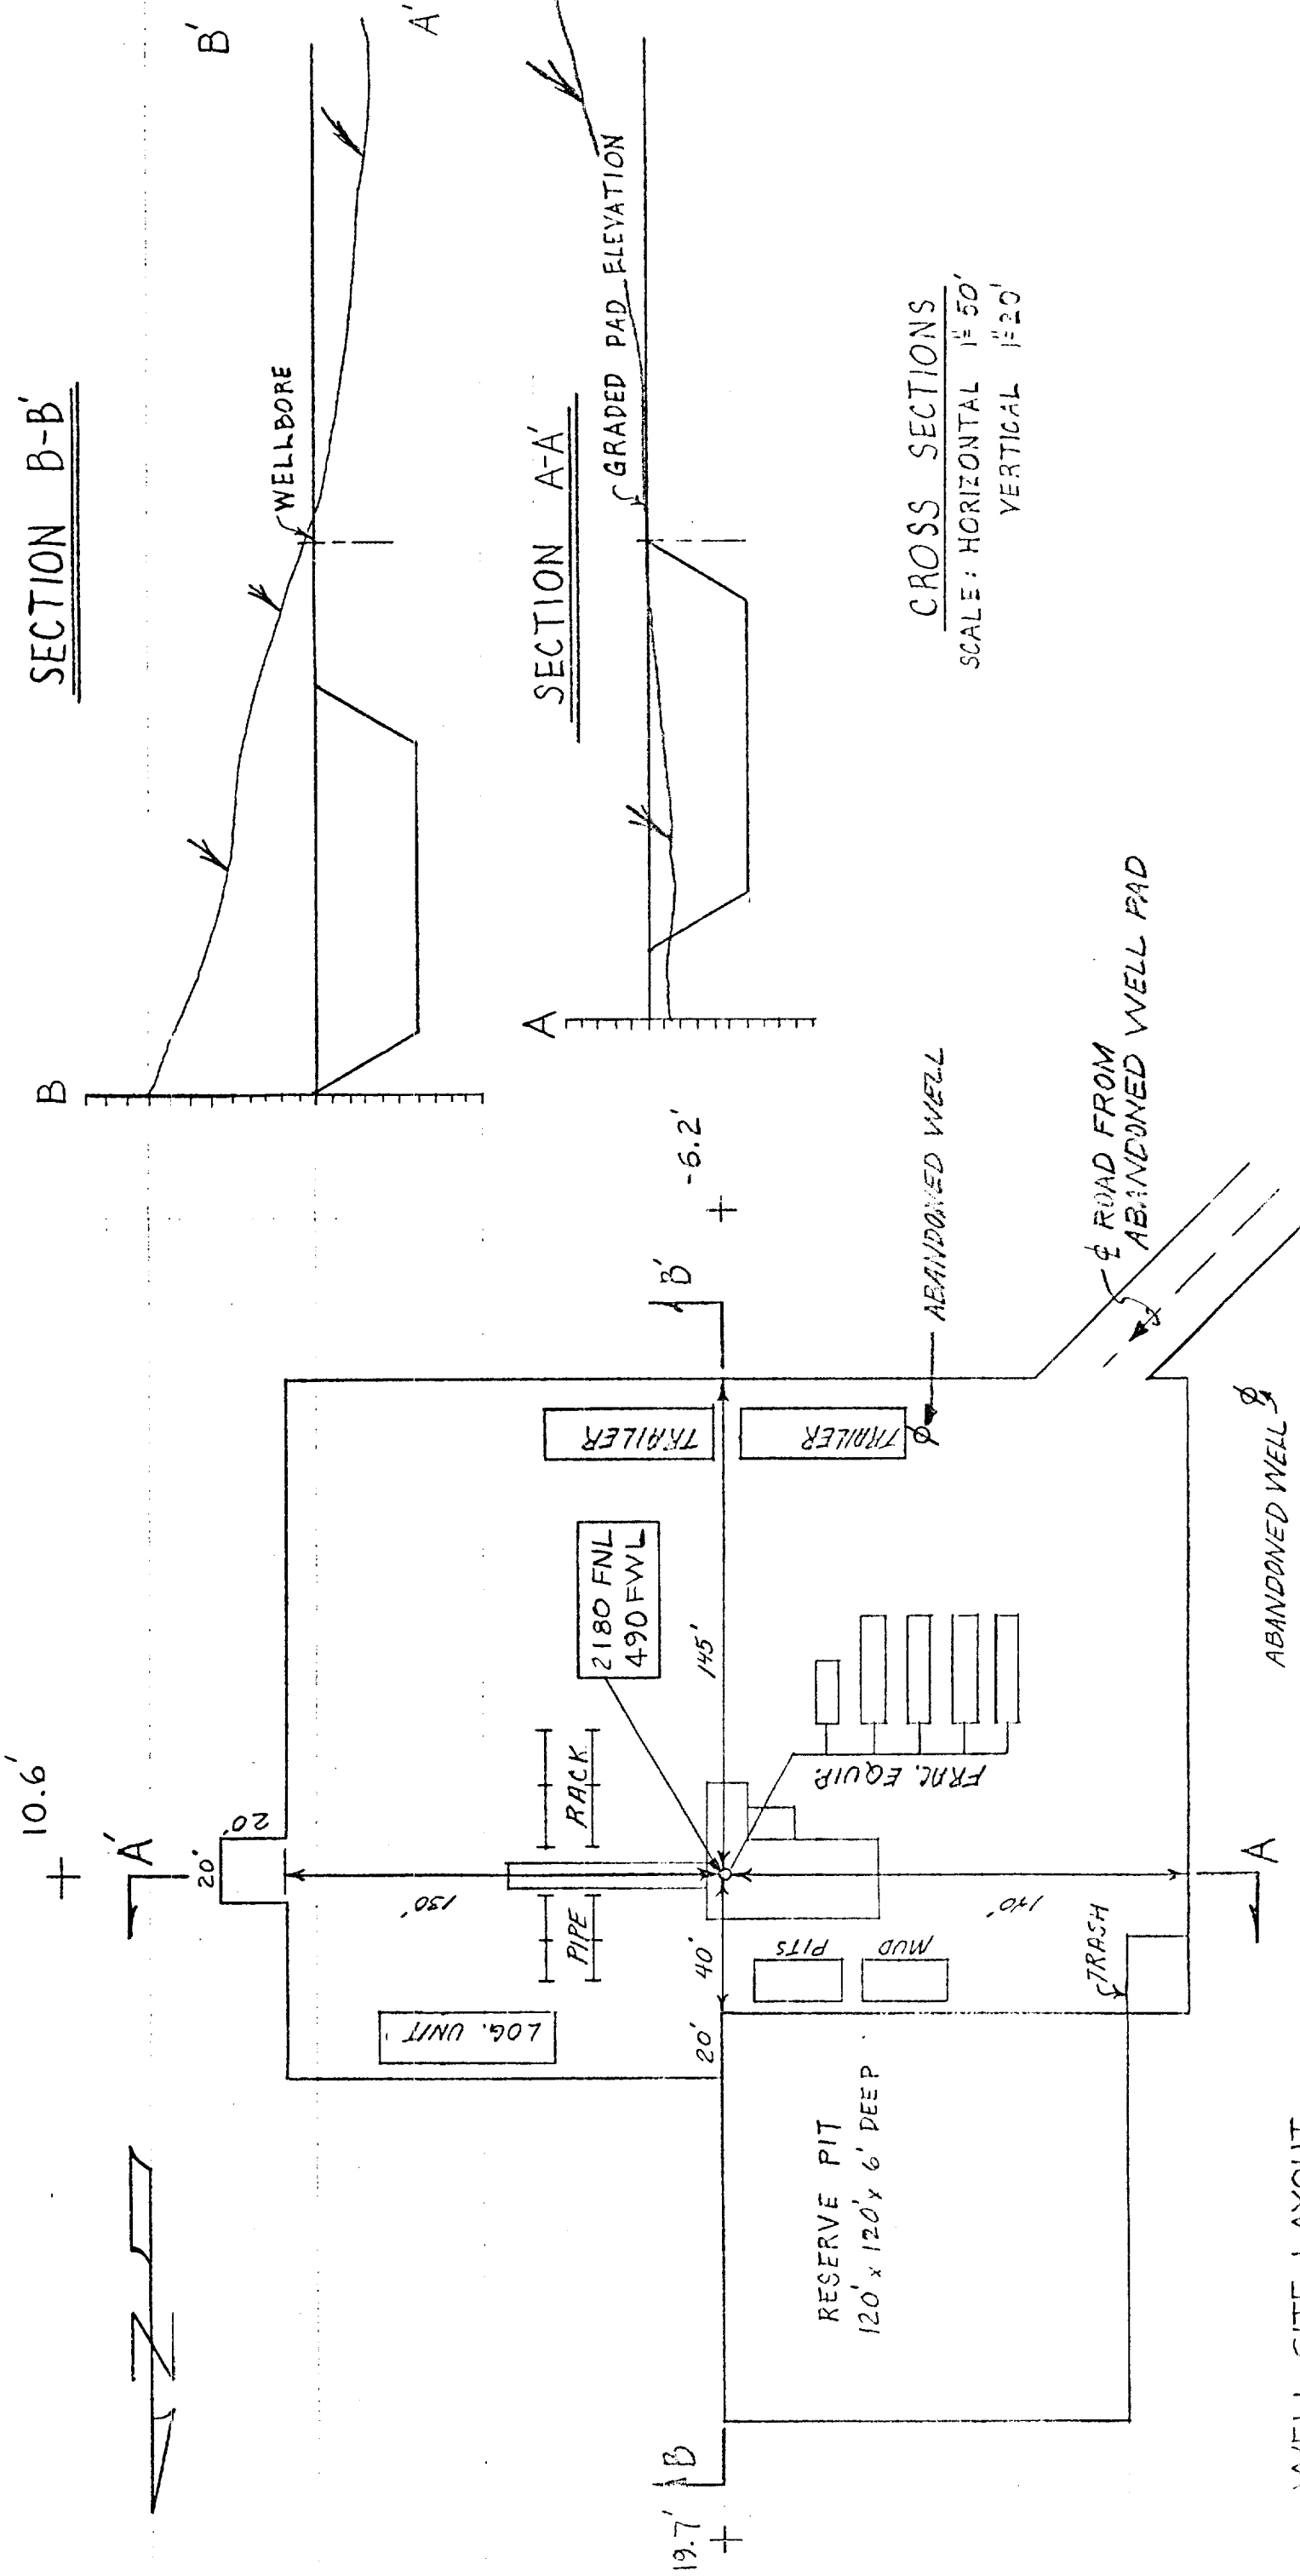

WELL SITE LAYOUT
SCALE: 1"=50'-0"

V-Door East

EXXON COMPANY, U.S.A. (a division of Exxon Corporation)		PRODUCTION DEPARTMENT		EXHIBIT "B"		FILE NO.	
WALKER FEDERAL #3		SW 1/4 NW 1/4 SEC. 20, T26S, R30E		EDDY CO., NEW MEXICO		JOB NO.	
ROSS DRAW FIELD		ENGR. SECTION 11/11		REVISED		DATE 3-20-87	
DRAWN BY BLER		CHECKED		APPROVED		SCALE 1"=50'	
						W-B-1916	