


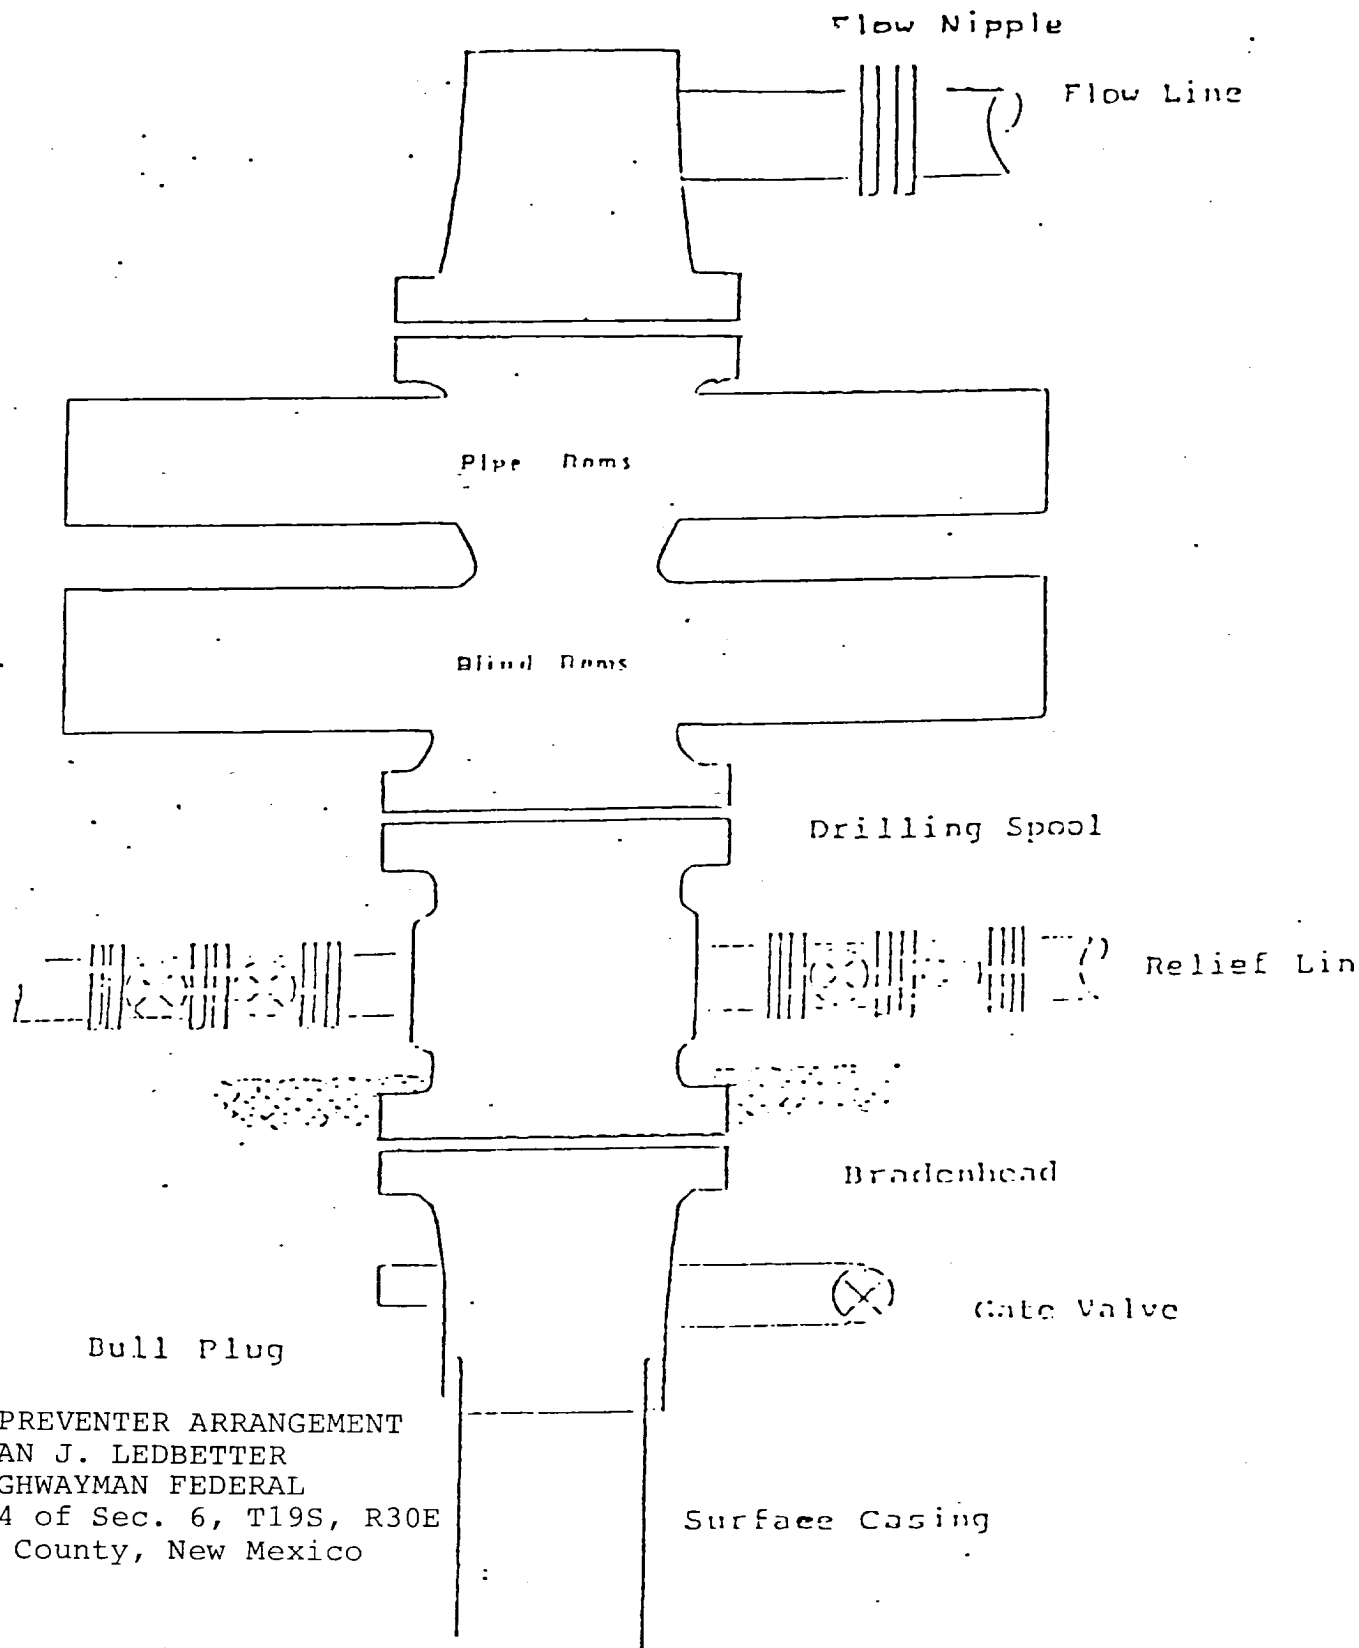

BLOWOUT PREVENTER ARRANGEMENT
 HERMAN J. LEDBETTER
 WELL #1 HIGHWAYMAN FEDERAL
 NE/4 NW/4 of Sec. 6, T19S, R30E
 Eddy County, New Mexico

Series 900 Double Gate BOP, rated
 at 3000 psi Working Pressure