



EXHIBIT G
 PLAT OF WELL LOCATION AND LEASE ROADS
 SANTA FE ENERGY OPERATING PARTNERS, L.P.
 N. PURE GOLD "9" FED NO. 15
 1980' FSL & 660' FEL
 SEC 9, T-23-S, R-31-E
 EDDY COUNTY, NEW MEXICO

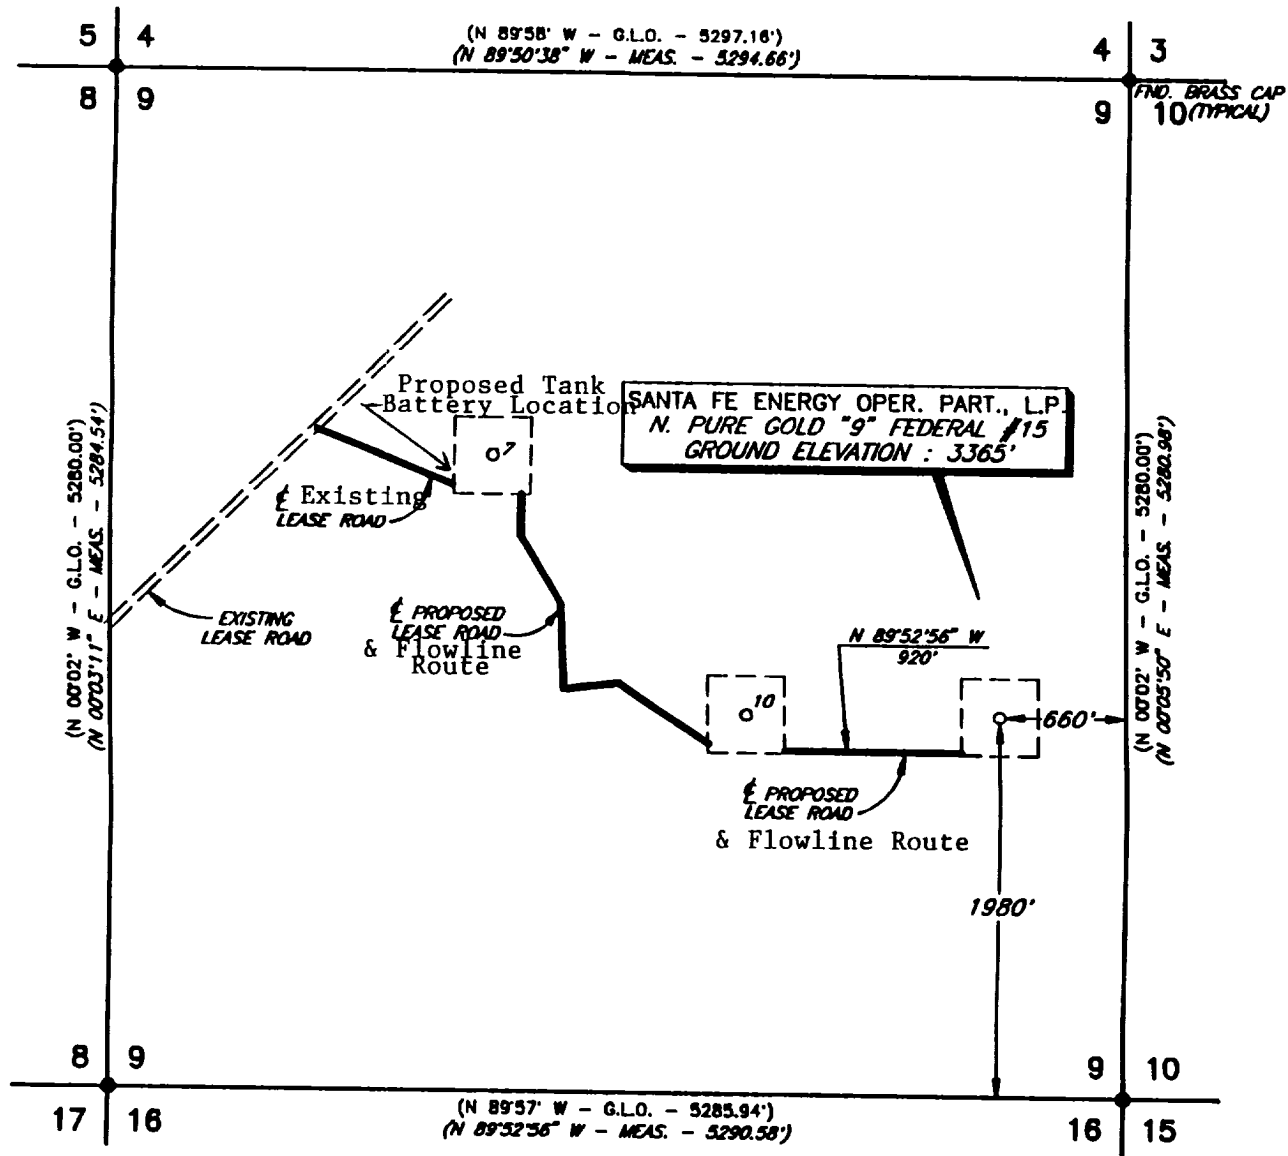

PLAN VIEW
 1" = 1000'

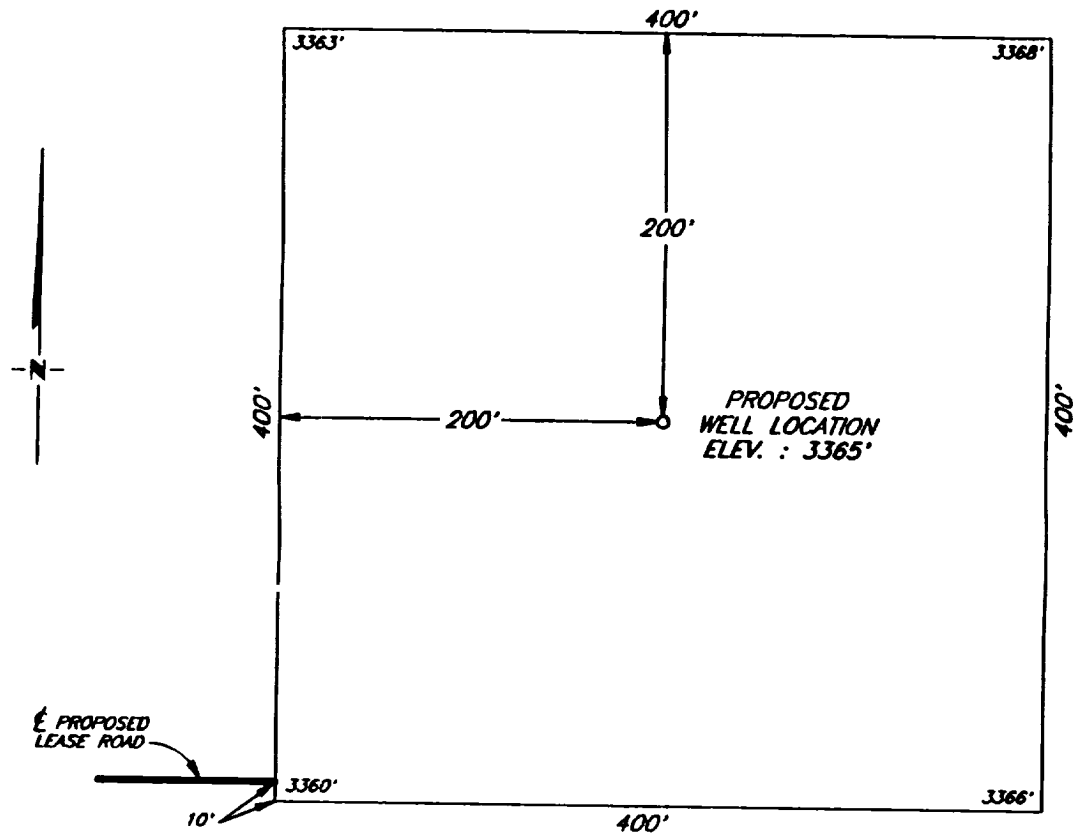

DETAIL VIEW
 1" = 100'

				SANTA FE ENERGY OPER. PART., L.P. <i>MIDLAND, TEXAS</i>	SCALE: AS SHOWN
					DATE: AUGUST 27, 1993
NO.	REVISION	DATE	BY	<i>SURVEYING AND MAPPING BY</i> TOPOGRAPHIC LAND SURVEYORS <i>MIDLAND, TEXAS</i>	JOB NO.: 98267
SURVEYED BY:		R.R.			48 SE
DRAWN BY:		V.B.			
APPROVED BY:		L.B.			
					SHEET : 1 OF 1