

OIL CONS. DIV DIST. 3


AUG 14 2017

Wellbore Schematic

West Bisti Unit 135

300-45-05663

S26 T26N R13W

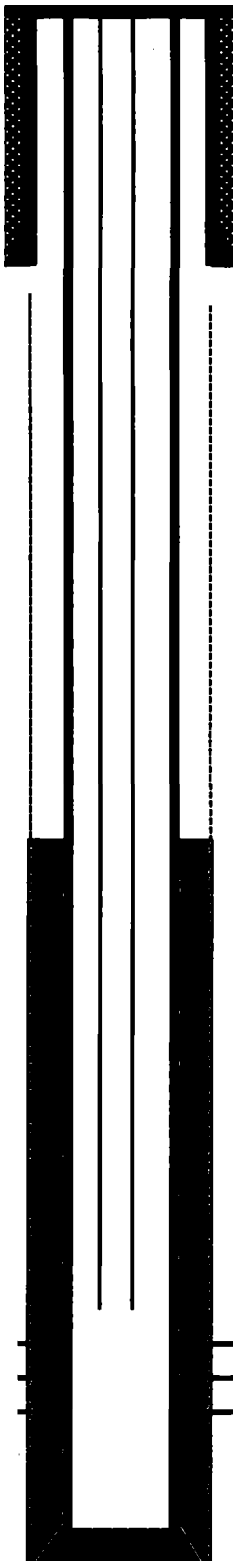

10-3/4" 32.75# casing @ 161'.

Cemented w/ 150 sks Cement. 177 cu.ft

Frutiland: 815'

Pictured Cliff: 1255'

Lewis : 1434'

Mesaverde: 2013'

**Cemented w/ 125 sks cement + 125 sks Pozmix 4% + 50 sks neat cement.
TOC behind casing using temperature log at 3615'**

2-7/8" 6.4# tubing set @ 4890'

Mancos: 3913'

5 1/2" 16.5 # casing @ 5066'.

Gallup: 4782'

Gallup Perfs @ 4966'-4988'