

OIL CONS. DIV DIST. 3


AUG 14 2017

Wellbore Schematic

Jeter # 3

300-45-28860

S35 T26N R13W

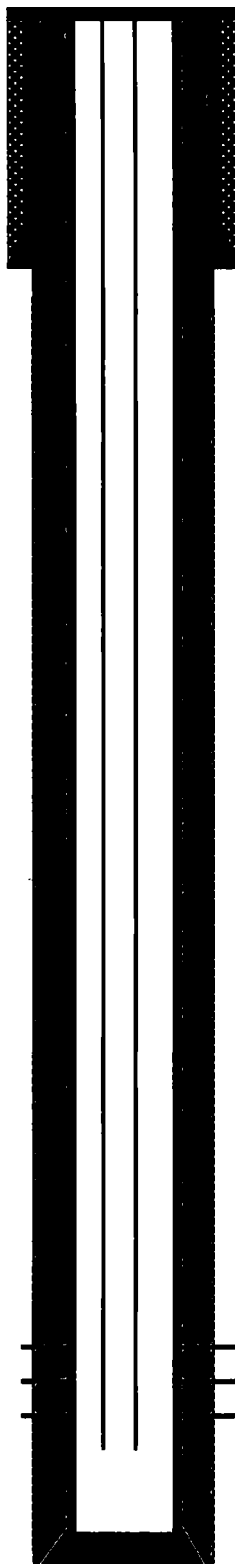

7" K-55 23# casing @ 122'. Hole Size 9-1/8"

Cemented w/ 50 Sks Class B neat, 59 Cu.ft. Circulated 2 cement to surface.

Ojo Alamo: 260'

.....

Cemented w/ 100 sks 2% Lodense followed by 60 sks Class B. 273 Cu.ft total. Circulate 6 bbl cement to surface.

Kirtland: 520'

.....

2-3/8" 4.7# tubing set @ 1238'

Fruitland: 967'

.....

4 1/2" 11.6 # casing @ 1320. PBTD @ 1271'. Hole size 6-1/4".

Fruitland Coal Perfs @ 1188'-1190', 1204'-1220', 1226'-1228', Total: 23', 4 spf, 92 holes.