

OIL CONS. DIV DIST. 3


AUG 14 2017

Wellbore Schematic

Bisti State # 90

300-45-29216

S2 T25N R13W

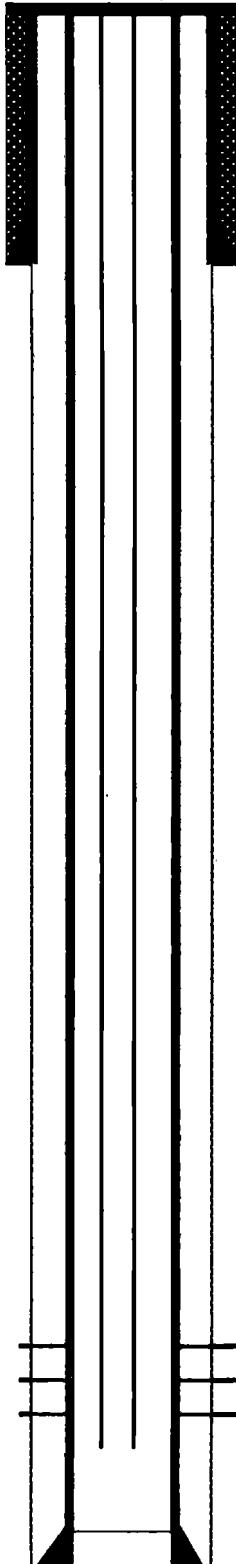

7" J-55 23# casing @ 122'. Hole Size 9-1/8"

Cemented w/ 70 Sks Class B neat, 83 Cu.ft. Circulated cement to surface.

Ojo Alamo: 355'

Cemented w/ 100 sks 2% Lodense followed by 60 sks Class B. 276 Cu.ft total. Circulate 3 bbl cement to surface.

Kirtland: 431'

2-3/8" 4.7# tubing set @ 1242'

Fruitland: 874'

4 1/2" 10.5 # casing @ 1320. PBTD @ 1297' . Hole size 6-1/4".

Fruitland Coal Perfs @ 1164'-1180', 16', 4 spf, 64 holes.