

OIL CONS. DIV DIST. 3


AUG 14 2017

Wellbore Schematic

Jeter # 5

300-45-29390

S35 T26N R13W

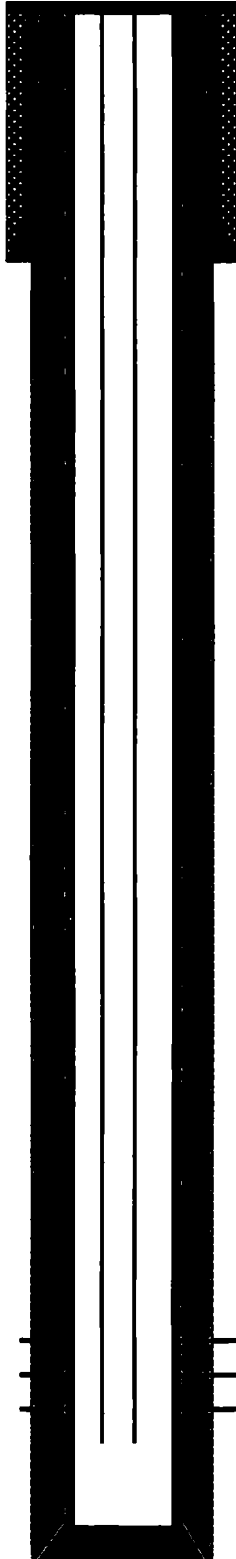

7" K-55 20# casing @ 120'. Hole Size 9-1/8"

Cemented w/ 55 Sks Class B neat, 65 Cu.ft. Circulated 2 bbl cement to surface.

Ojo Alamo: 346'

Cemented w/ 100 sks 2% Lodense followed by 60 sks Class B. 276 Cu.ft total. Circulate 5 bbl cement to surface.

Kirtland: 509'

2-3/8" 4.7# tubing set @ 1267'

Fruitland: 964'

4 1/2" 10.5 # casing @ 1355. PBTD @ 1310' . Hole size 6-1/4".

Fruitland Coal Perfs @ 1199'-1219', 18', 4 spf, 72 holes.