

OIL CONS. DIV DIST. 3


AUG 14 2017

Wellbore Schematic

Salge Federal A # 94

300-45-29501

S34 T26N R13W

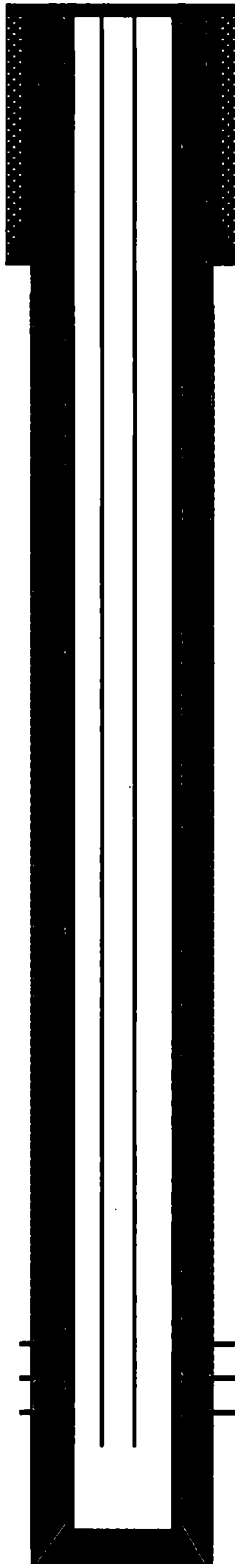

7" J-55 23# casing @ 1200'. Hole Size 9-1/8"

**Cemented w/ 50 Sks Class G Cement, 58 Cu.ft.
Circulated cement to surface.**

Ojo Alamo: 213'

**Cemented w/ 100 sks Class G w/ 2% Lodense followed by 60 sks
Class G neat. 272 Cu.ft total. Circulate 5 bbl cement to surface.**

Kirtland: 520'

2-3/8" 4.7# tubing set @ 1258'

Fruitland: 956'

4 1/2" 9.5 # casing @ 1370'. PBTD @ 1345'. Hole size 6-1/4".

**Fruitland Coal Perfs @ 1198'-1206', 1223'-1229', 1236'-1244'
Total - 22', 88 holes**