




### Wellbore Schematic

Well Name: Athena 2308 14L #3H  
Location: Sec 14, T23N, R8W, 2200' FSL, 578' FWL  
County: San Juan  
API #: 30-045-35876  
Co-ordinates: 36.225737° N, 107.658241° W  
Operator: Logos Operating, LLC

Ground Elevation: 6878 '  
KB Elevation: 6903 '  
TVD: 5180 '  
MD: 10696 '  
PBTD: 10646 '  
Target Zone TVD: 5180 '  
Length of Lateral: 4842 '

Date Prepared: 7/10/2018  
Last Updated: 8/24/2018 RS  
Spud Date: 6/7/2018  
Completion Date: 7/24/2018  
Last Workover Date: 8/4/2018

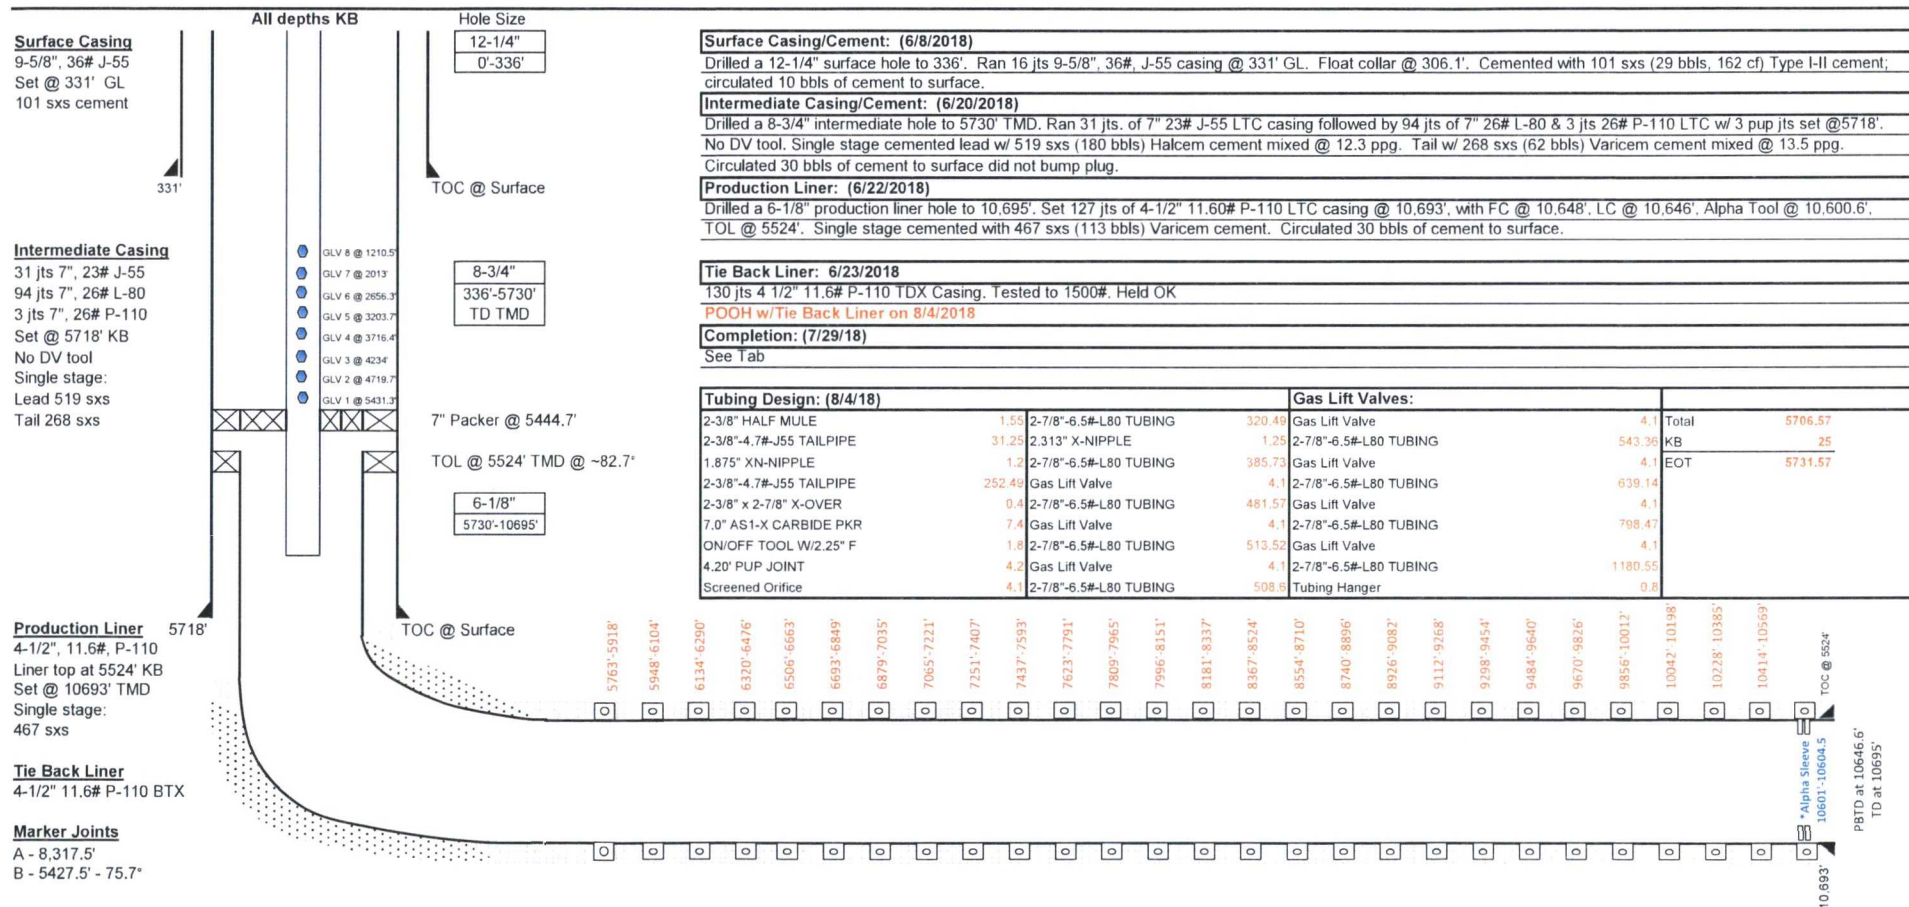

CONFIDENTIAL