


Schematic - Current
STANOLIND GAS COM #1M

30-045-34827

Most Recent Job

Job Category	Primary Job Type	Secondary Job Type	Actual Start Date	End Date
COMPLETIONS	INITIAL COMPLETION	INITIAL COMPLETION	1/9/2009	3/11/2009

Well Config: VERTICAL - Original Hole, 3/18/2009 1:48:51 PM

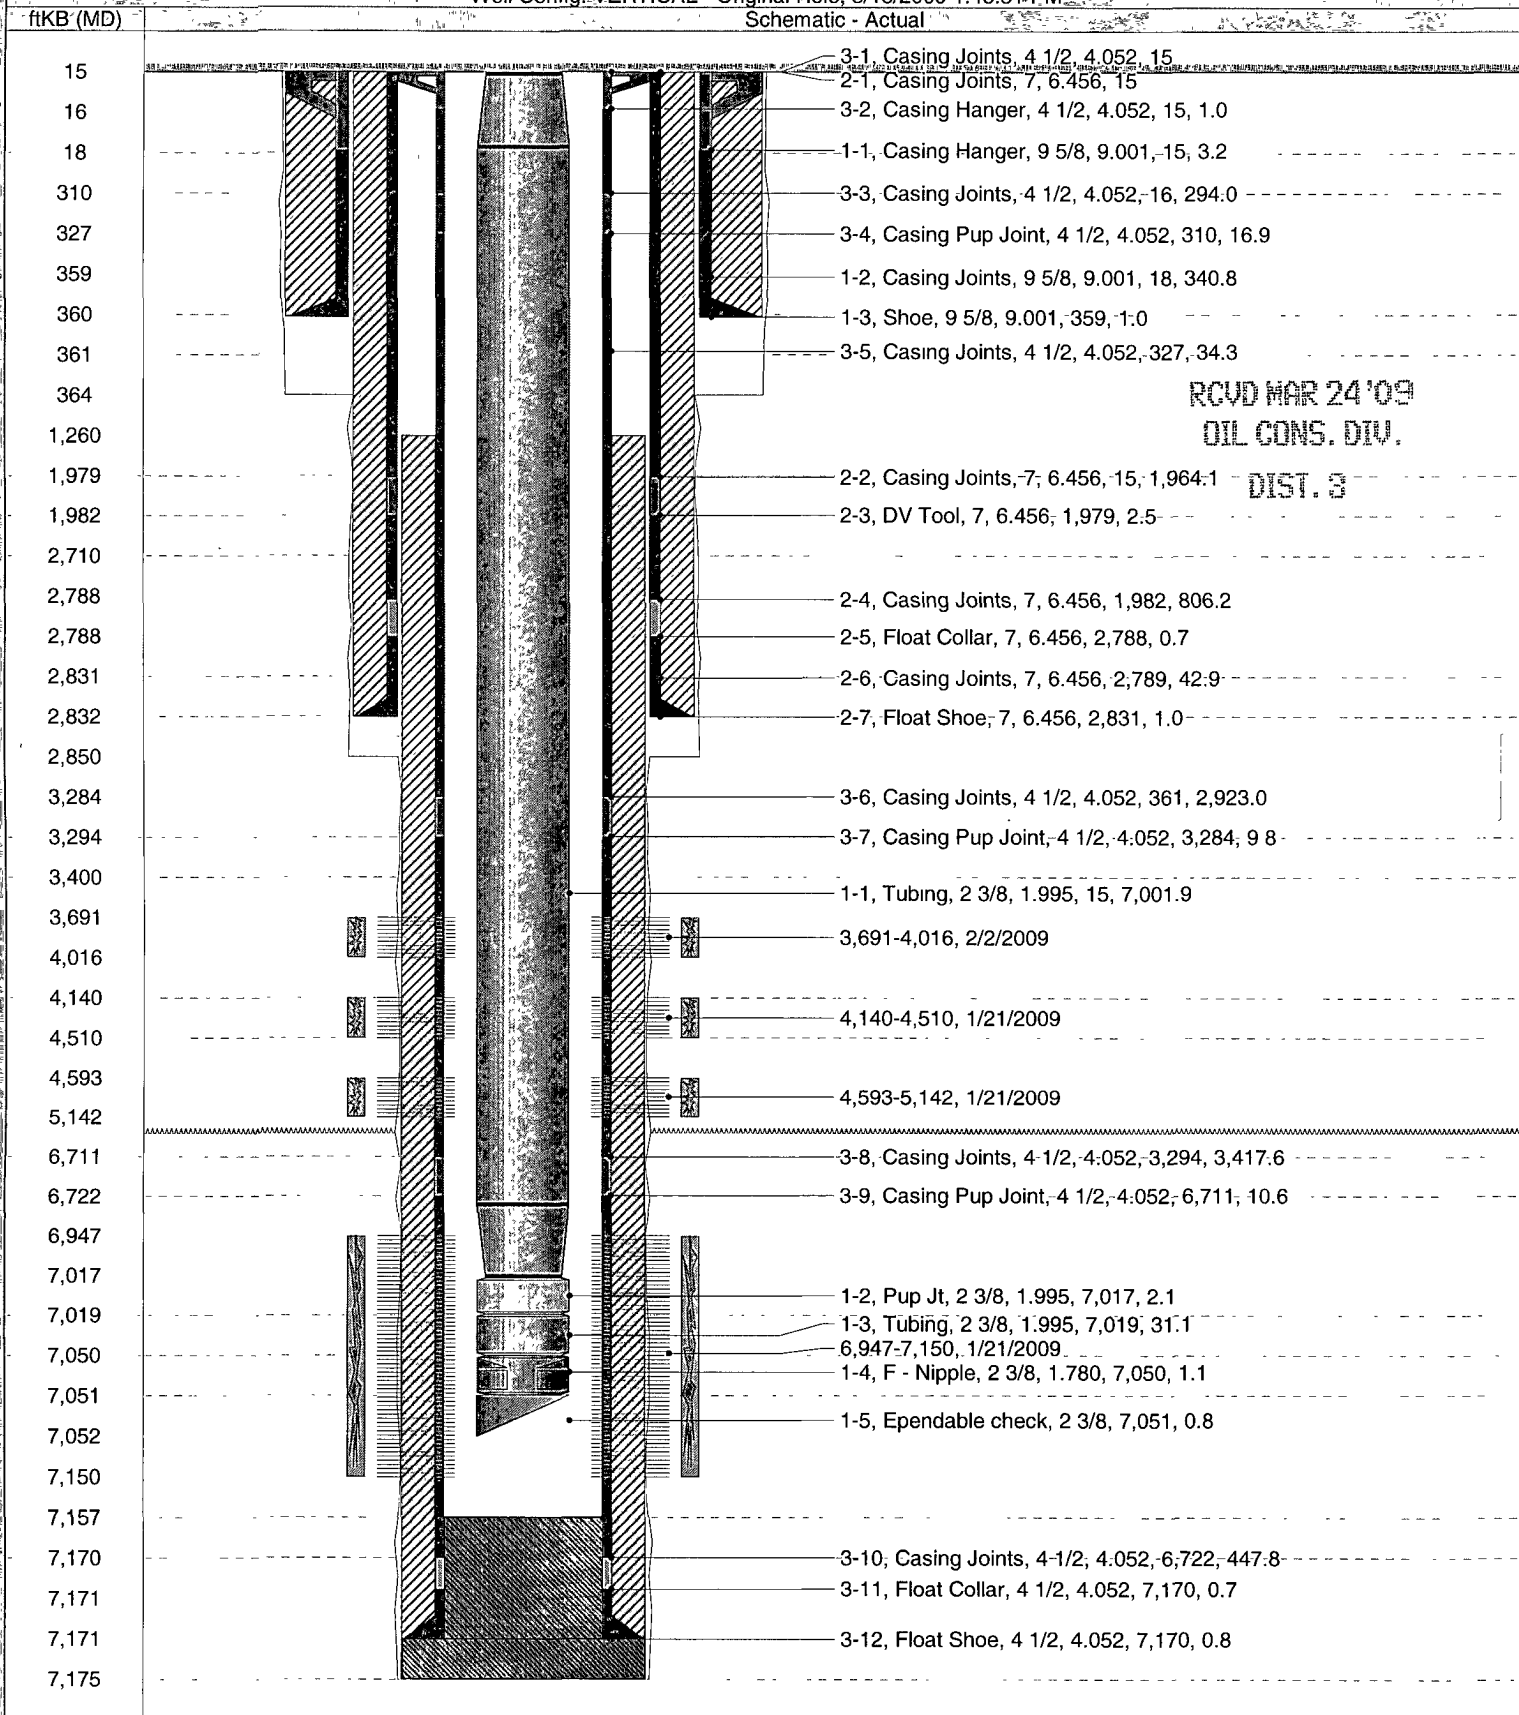

RCVD MAR 24 '09
OIL CONS. DIV.

DIST. 3