

Schematic - Current

WILMUTH #1B


API - 30-045-34905

Most Recent Job

Jobs	Primary Job Type	Secondary Job Type	Actual Start Date	End Date
Job Category	INITIAL COMPLETION	INITIAL COMPLETION	5/29/2009	6/29/2009
COMPLETIONS				

Well Config: VERTICAL - Original Hole, 7/13/2009 6:49:52 AM

Schematic - Actual

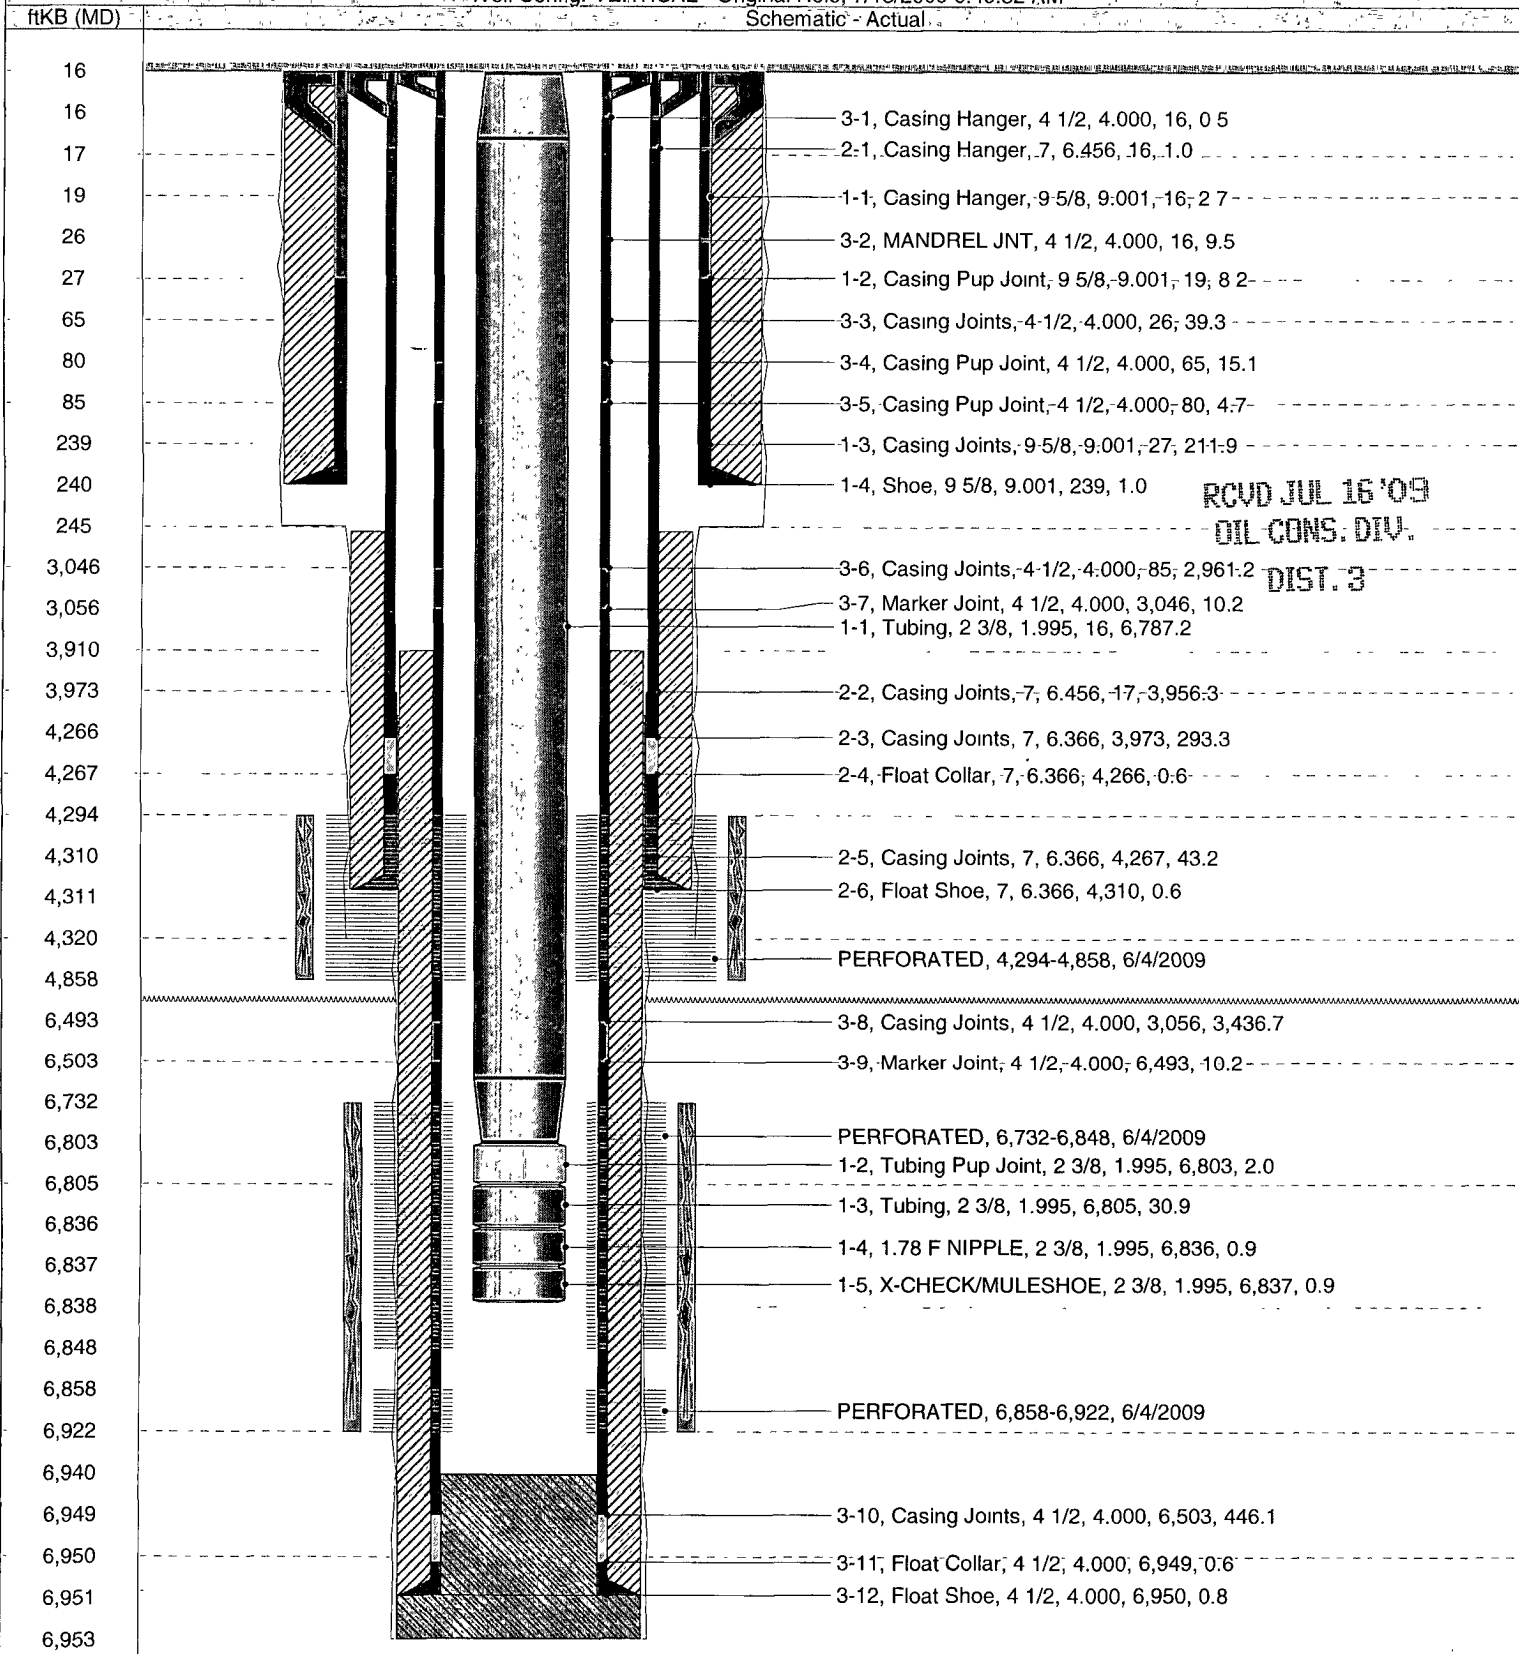

RCVD JUL 16 '09
OIL CONS. DIV.
DIST. 3