


Most Recent Job

Job Category	Primary Job Type	Secondary Job Type	Actual Start Date	End Date
COMPLETIONS	INITIAL COMPLETION	INITIAL COMPLETION	4/28/2009	10/1/2009

Well Config: VERTICAL - Original Hole, 10/2/2009 8:56:15 AM

Schematic - Actual

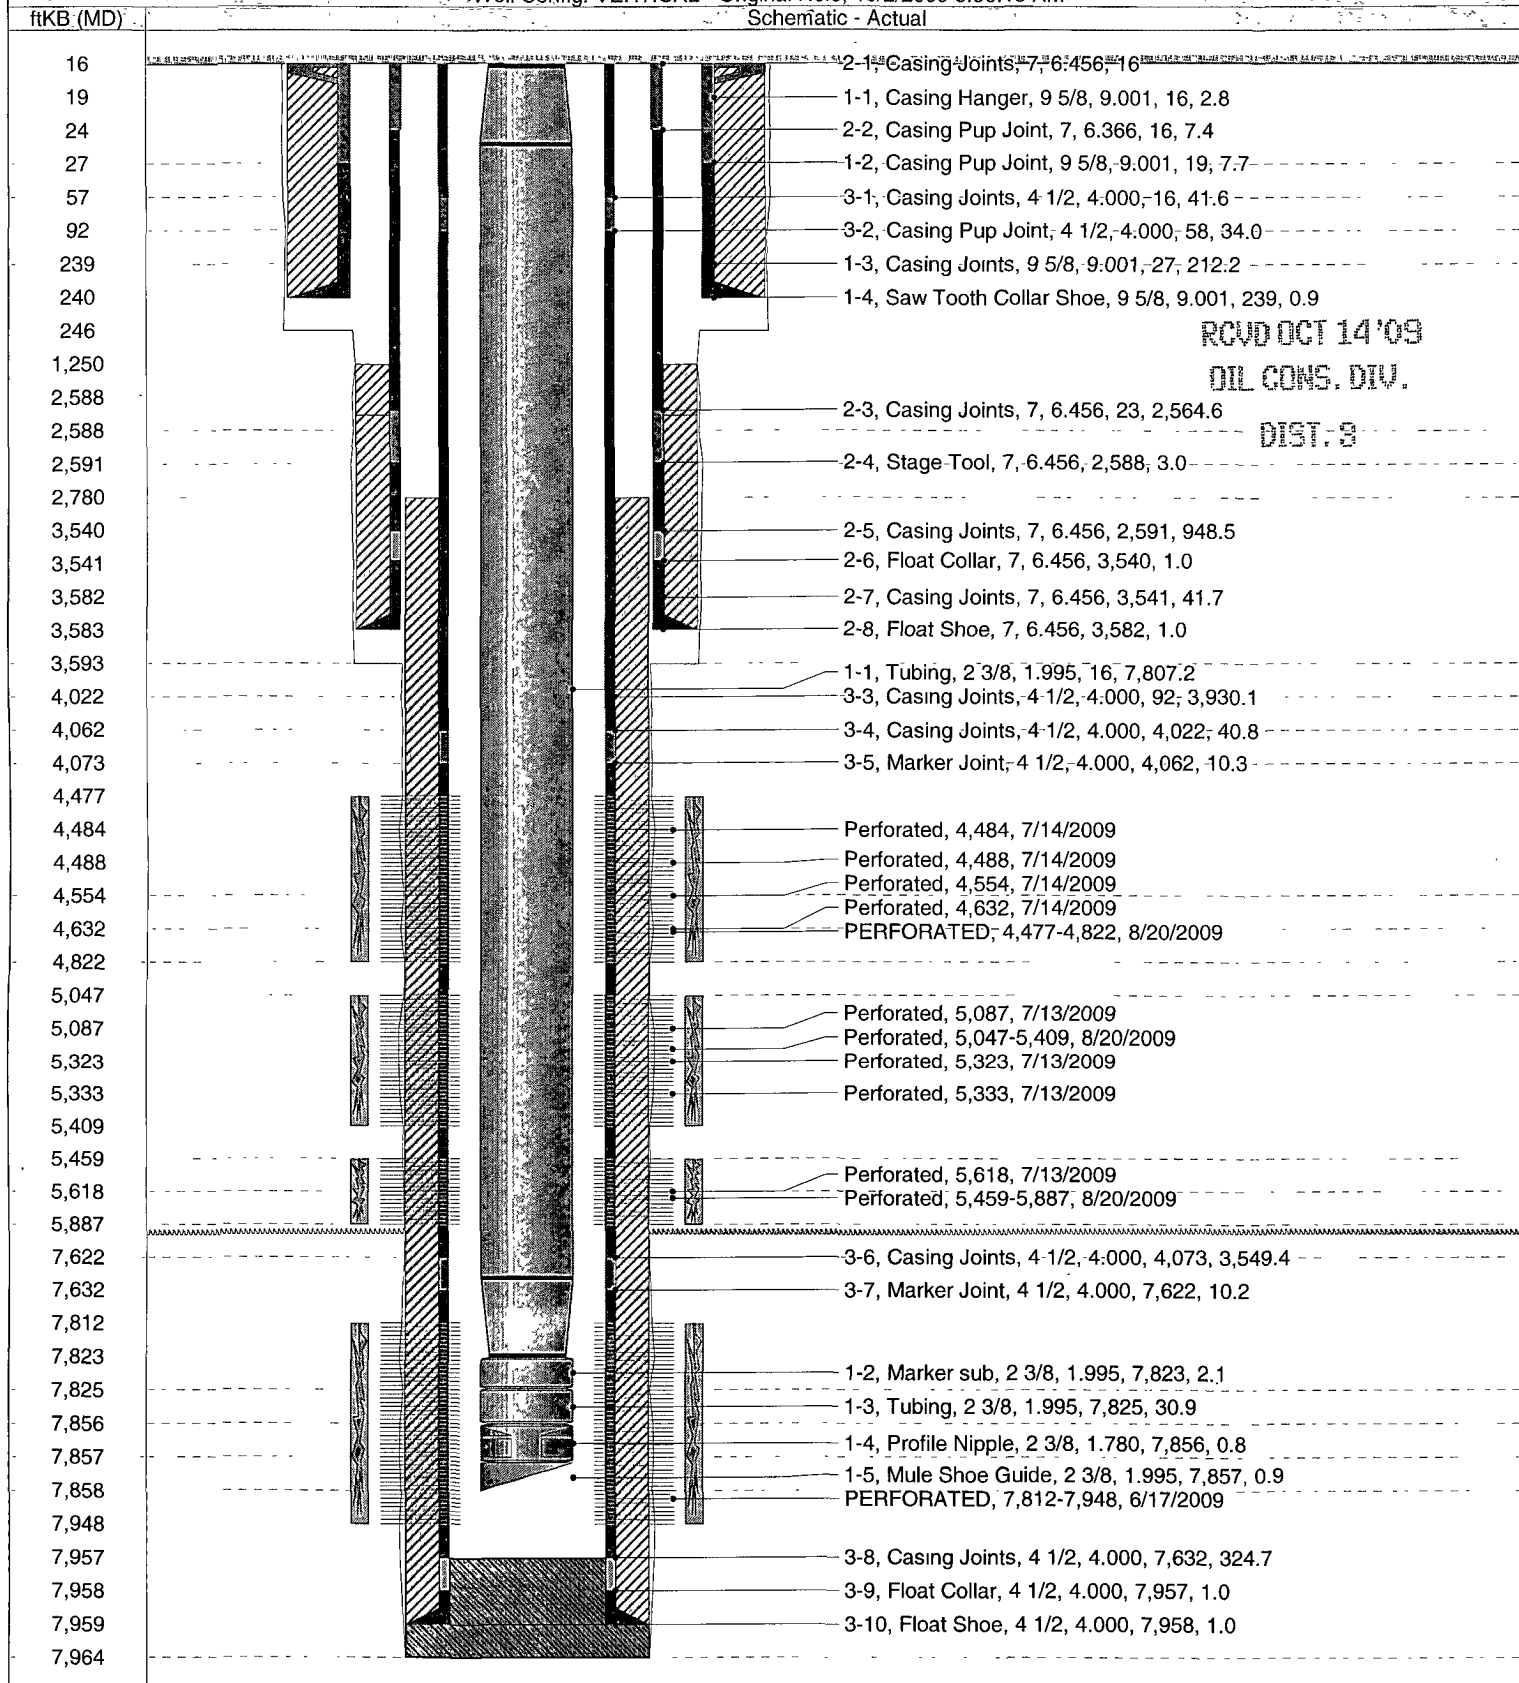

RCVD OCT 14 '09

OIL CONS. DIV.

DIST. 3