


COLEMAN DRILLING CO.
P. O. BOX 1915
FARMINGTON, N. M. 87401
PHONE 505 / 325-6892

RIG #1

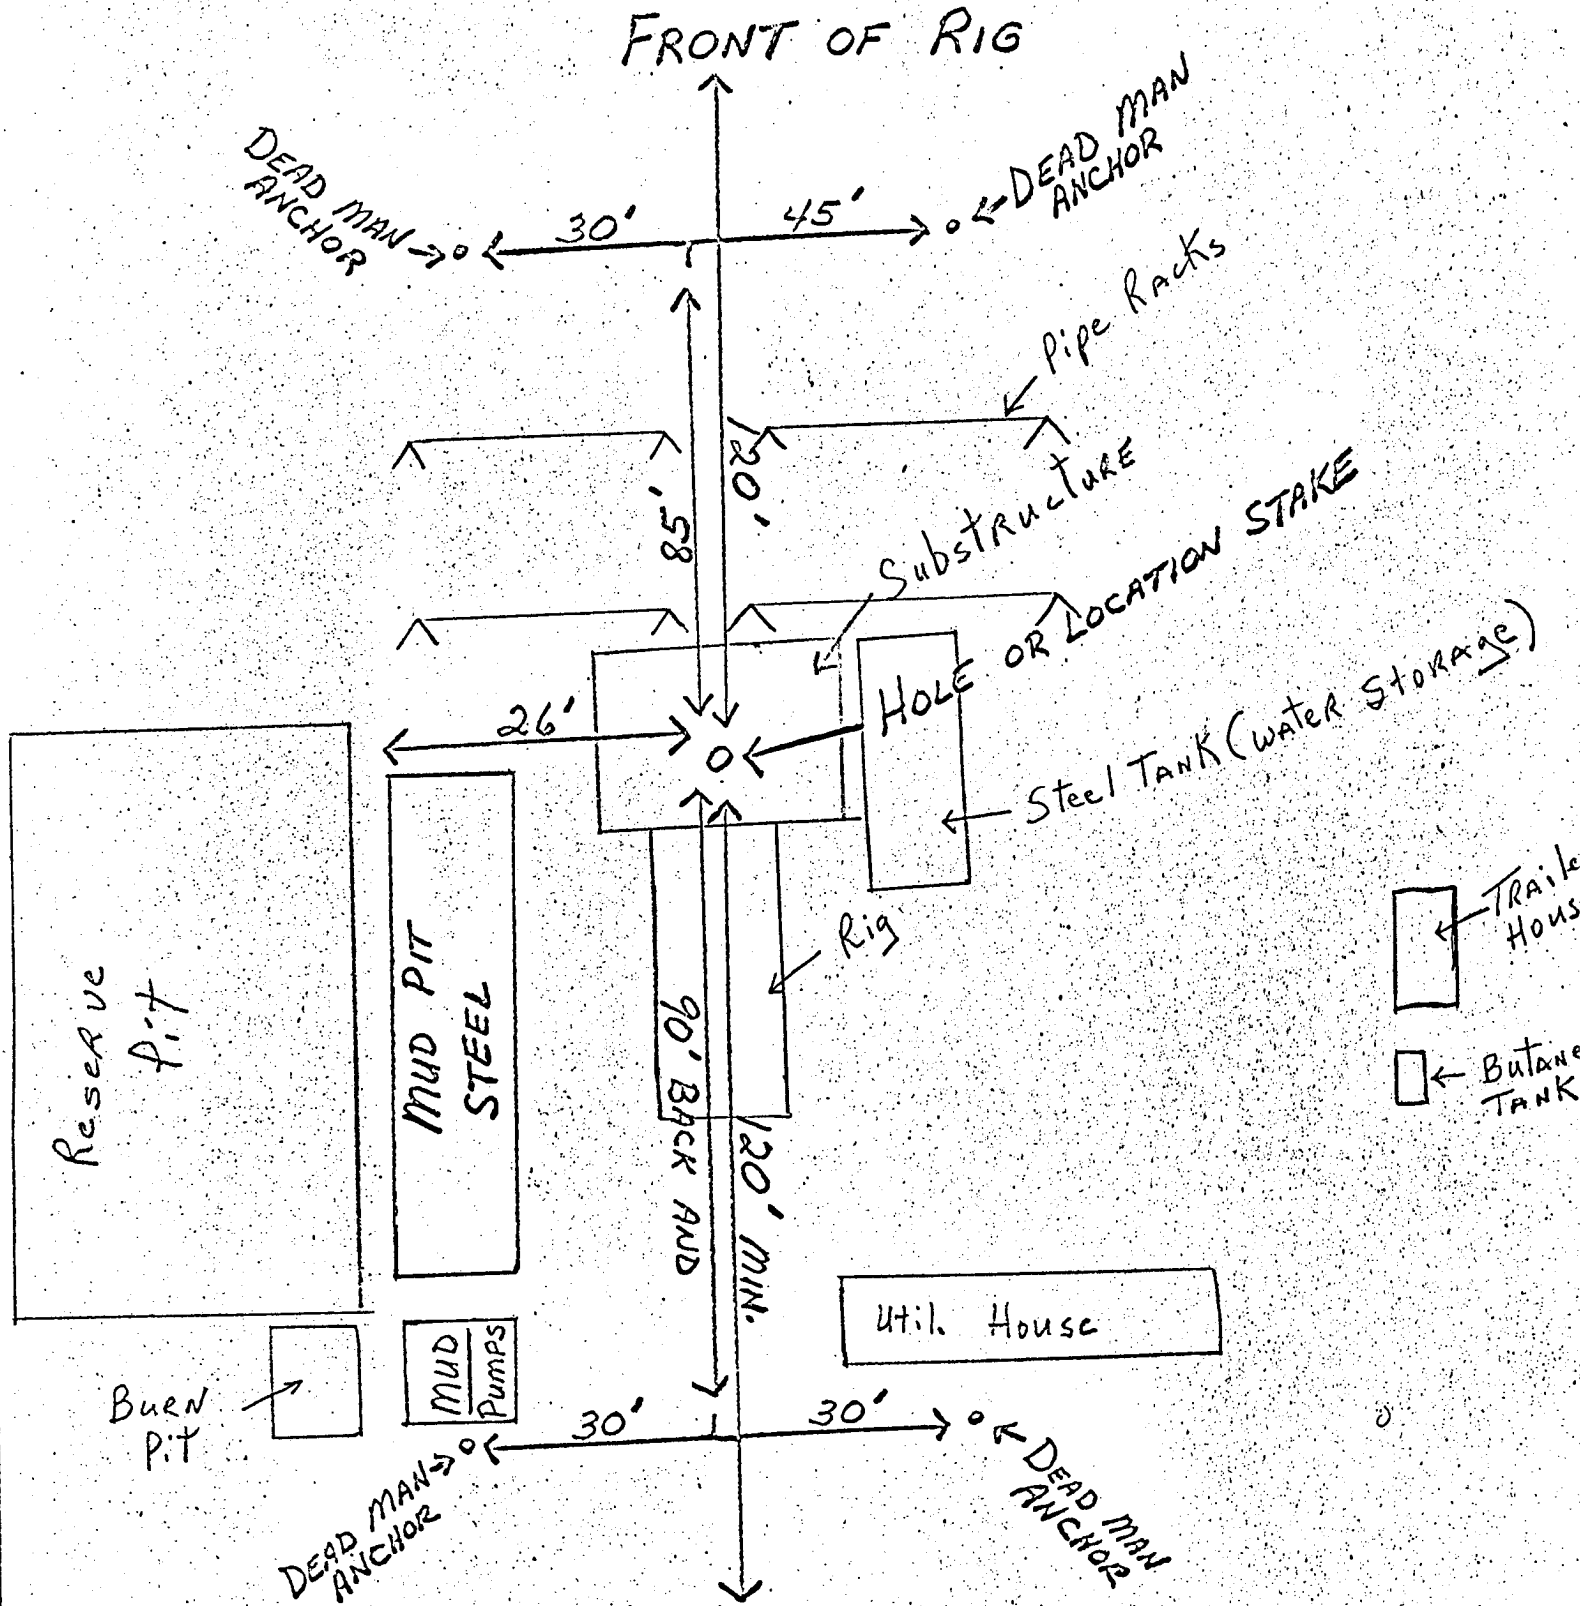

RESERVE PIT 150' X 150' X 5' DEEP