

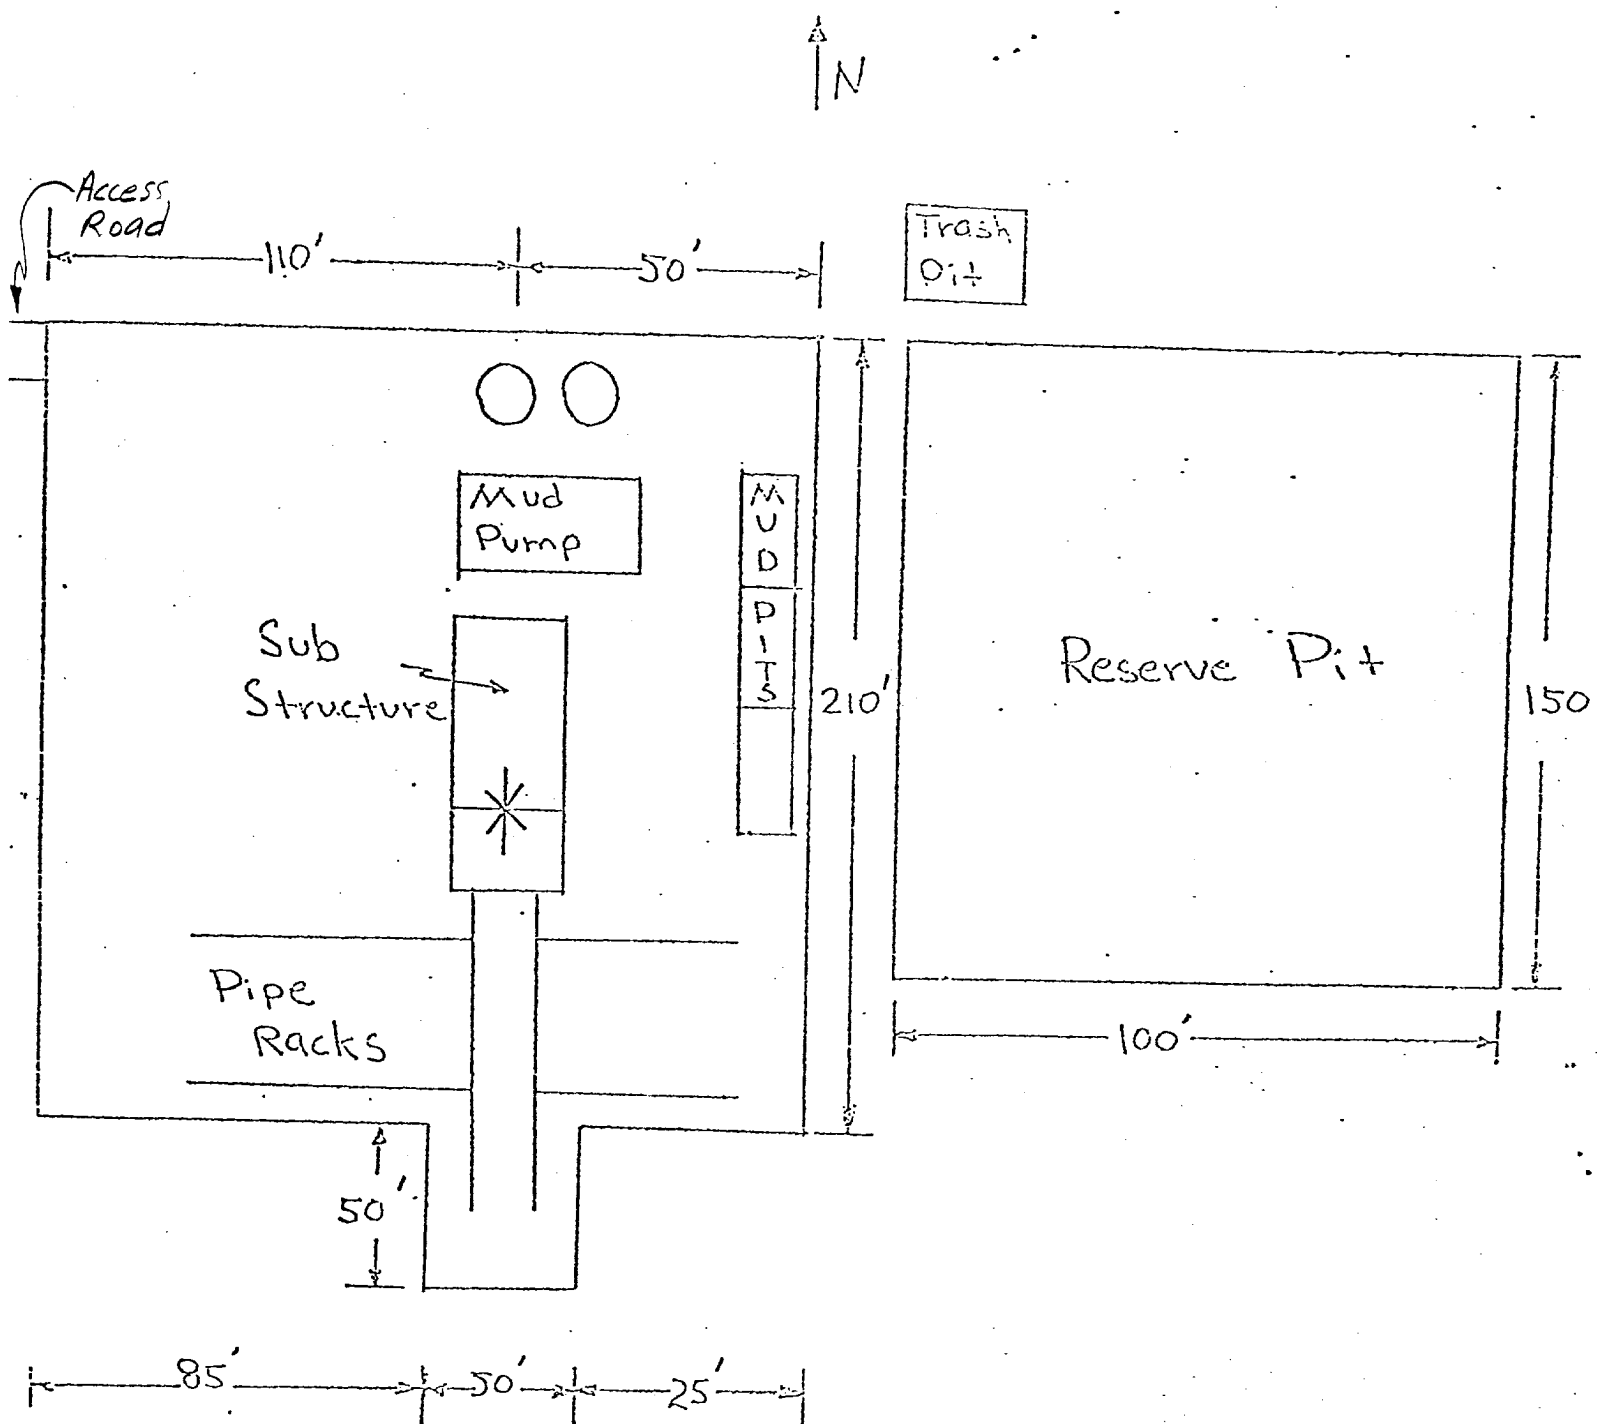


Exhibit C Pad Layout
 Panos Investment Co. "D" Federal No. 2
 Section 21, T-20-N, R-5-W, McKinley County, N. M.