

DALTON, WELLS LOGGING

DATE: 07-OCT-80

CLIENT: ZENITH ENERGY
 AREA: LEE RANCH
 REMARKS CONCERNING BORE HOLE:

BORE HOLE NO: SFP-33
 OPERATOR: H. DALTON


DRIFTED FROM: 750 FEET, * = SURVEYED POINT
 DECLINATION = 13.00E

CABLE DEPTH	SLANT ANGLE	SLANT ANGLE BEARING	COORDINATES		TOTAL COORDINATES		DISP	COLLAR		TUD
			N/S	E/W	SUM N/S	SUM E/W		BEARING		
25.00	0.25	13.00 (N 13.00E)	0.21	0.05	0.21	0.05	0.22	13.00 (N 13.00E)	25.00	
50.00	0.50	13.00 (N 13.00E)	0.21	0.05	0.43	0.10	0.44	13.00 (N 13.00E)	50.00	
75.00	0.50	13.00 (N 13.00E)	0.21	0.05	0.64	0.15	0.65	13.00 (N 13.00E)	75.00	
100.00	0.50	13.00 (N 13.00E)	0.21	0.05	0.85	0.20	0.87	13.00 (N 13.00E)	100.00	
125.00	0.50	13.00 (N 13.00E)	0.21	0.05	1.06	0.25	1.09	13.00 (N 13.00E)	125.00	
150.00	0.50	13.00 (N 13.00E)	0.21	0.05	1.28	0.29	1.31	13.00 (N 13.00E)	150.00	
175.00	0.62	13.00 (N 13.00E)	0.32	0.07	1.59	0.37	1.64	13.00 (N 13.00E)	174.99	
200.00	0.75	13.00 (N 13.00E)	0.32	0.07	1.91	0.44	1.96	13.00 (N 13.00E)	199.99	
225.00	0.87	13.00 (N 13.00E)	0.32	0.07	2.23	0.52	2.29	13.00 (N 13.00E)	224.99	
250.00	1.00	13.00 (N 13.00E)	0.32	0.07	2.55	0.59	2.62	13.00 (N 13.00E)	249.99	
275.00	1.00	13.00 (N 13.00E)	0.43	0.10	2.98	0.69	3.05	13.00 (N 13.00E)	274.98	
300.00	1.00	13.00 (N 13.00E)	0.43	0.10	3.40	0.79	3.49	13.00 (N 13.00E)	299.98	
325.00	1.00	13.00 (N 13.00E)	0.43	0.10	3.83	0.88	3.93	13.00 (N 13.00E)	324.97	
350.00	1.00	13.00 (N 13.00E)	0.43	0.10	4.25	0.98	4.36	13.00 (N 13.00E)	349.97	
375.00	0.87	13.00 (N 13.00E)	0.32	0.07	4.57	1.06	4.69	13.00 (N 13.00E)	374.97	
400.00	0.75	13.00 (N 13.00E)	0.32	0.07	4.89	1.13	5.02	13.00 (N 13.00E)	399.97	
425.00	0.62	13.00 (N 13.00E)	0.32	0.07	5.21	1.20	5.34	13.00 (N 13.00E)	424.96	
450.00	0.50	13.00 (N 13.00E)	0.32	0.07	5.53	1.28	5.67	13.00 (N 13.00E)	449.96	
475.00	0.62	13.00 (N 13.00E)	0.32	0.07	5.85	1.35	6.00	13.00 (N 13.00E)	474.96	
500.00	0.75	13.00 (N 13.00E)	0.32	0.07	6.16	1.42	6.33	13.00 (N 13.00E)	499.96	
525.00	0.87	13.00 (N 13.00E)	0.32	0.07	6.48	1.50	6.65	13.00 (N 13.00E)	524.95	
550.00	1.00	13.00 (N 13.00E)	0.32	0.07	6.80	1.57	6.98	13.00 (N 13.00E)	549.95	
575.00	1.13	13.00 (N 13.00E)	0.53	0.12	7.33	1.69	7.53	13.00 (N 13.00E)	574.95	
600.00	1.25	13.00 (N 13.00E)	0.53	0.12	7.86	1.82	8.07	13.00 (N 13.00E)	599.94	
625.00	1.38	13.00 (N 13.00E)	0.53	0.12	8.40	1.94	8.62	13.00 (N 13.00E)	624.93	
650.00	1.50	13.00 (N 13.00E)	0.53	0.12	8.93	2.06	9.16	13.00 (N 13.00E)	649.93	
675.00	1.50	13.00 (N 13.00E)	0.64	0.15	9.57	2.21	9.82	13.00 (N 13.00E)	674.92	
700.00	1.50	13.00 (N 13.00E)	0.64	0.15	10.20	2.36	10.47	13.00 (N 13.00E)	699.91	
725.00	1.50	13.00 (N 13.00E)	0.64	0.15	10.84	2.50	11.13	13.00 (N 13.00E)	724.90	
750.00	1.50	13.00 (N 13.00E)	0.64	0.15	11.48	2.65	11.78	13.00 (N 13.00E)	749.89	

END OF HOLE: 11.78 FEET, BEARING: 13.00 (N 13.00E)

SCALE: 1 INCH = 2 FEET.
 LEGEND:
 C = COLLAR
 B = BOTTOM OF HOLE
 * = COORDINATE OF POINT IN TABLE

PLAN VIEW

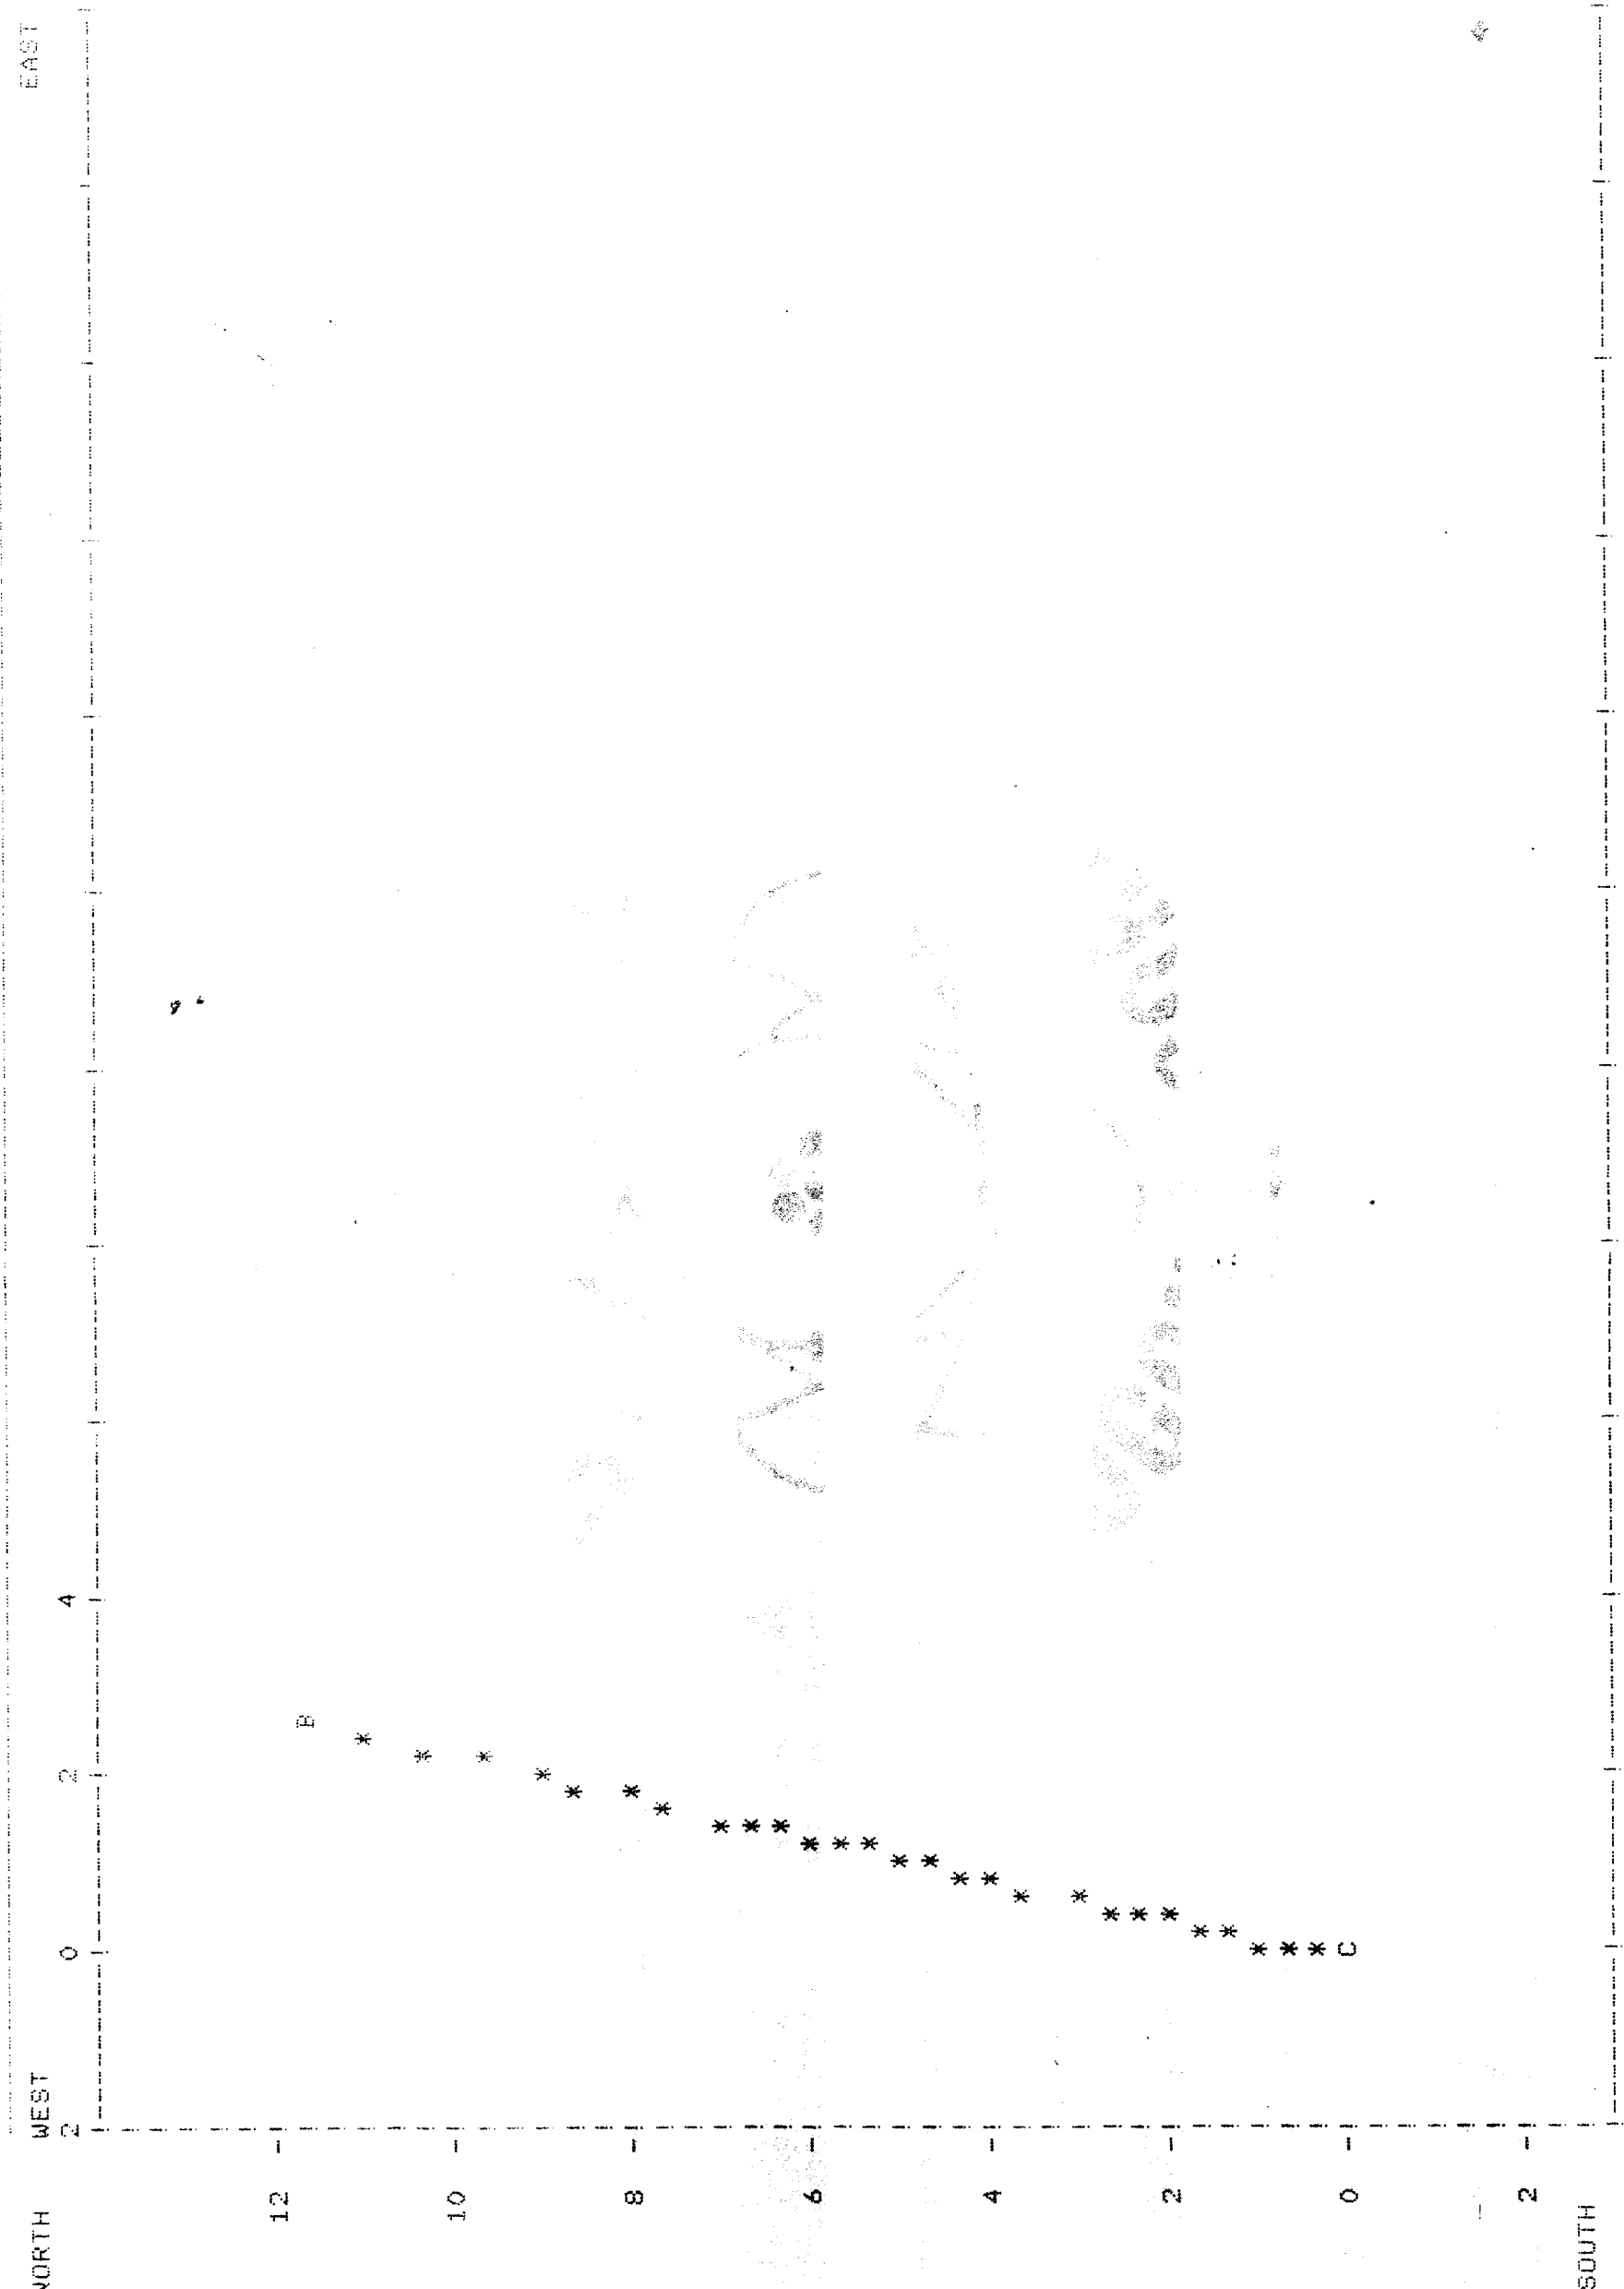

*
*
C

0
2
100TH

DALTON WELL LOGGING

LE: 1 HORIZONTAL INCH = 4 FEET,
1 VERTICAL INCH = 150 FEET.

IN GROUND VIEWS

