

DALTONS WELLS LOGGING

DATE: 07-OCT-80

CLIENT: ZENITH ENERGY
 AREA: LEE RANCH
 OPERATOR: H. DALTON
 REMARKS CONCERNING BORE HOLE:



B-2 9-16 2-60


RIFTED FROM: 750 FEET.
 ECLINATION = 13.00E * = SURVEYED POINT

CABLE DEPTH	SLANT ANGLE	SLANT ANGLE BEARING	COORDINATES		TOTAL COORDINATES		DISP	COLLAR BEARING	TVD
			N/S	E/W	SUM N/S	SUM E/W			
25.00	0.25	13.00 (N 13.00E)	0.21	0.05	0.21	0.05	0.22	13.00 (N 13.00E)	25.00 *
50.00	0.50	13.00 (N 13.00E)	0.21	0.05	0.43	0.10	0.44	13.00 (N 13.00E)	50.00 *
75.00	0.50	13.00 (N 13.00E)	0.21	0.05	0.64	0.15	0.65	13.00 (N 13.00E)	75.00
100.00	0.50	13.00 (N 13.00E)	0.21	0.05	0.85	0.20	0.87	13.00 (N 13.00E)	100.00
125.00	0.50	13.00 (N 13.00E)	0.21	0.05	1.06	0.25	1.09	13.00 (N 13.00E)	125.00
150.00	0.50	13.00 (N 13.00E)	0.21	0.05	1.28	0.29	1.31	13.00 (N 13.00E)	150.00 *
175.00	0.62	13.00 (N 13.00E)	0.32	0.07	1.59	0.37	1.64	13.00 (N 13.00E)	174.99
200.00	0.75	13.00 (N 13.00E)	0.32	0.07	1.91	0.44	1.96	13.00 (N 13.00E)	199.99
225.00	0.87	13.00 (N 13.00E)	0.32	0.07	2.23	0.52	2.29	13.00 (N 13.00E)	224.99
250.00	1.00	13.00 (N 13.00E)	0.32	0.07	2.55	0.59	2.62	13.00 (N 13.00E)	249.99 *
275.00	1.00	13.00 (N 13.00E)	0.43	0.10	2.98	0.69	3.05	13.00 (N 13.00E)	274.98
300.00	1.00	13.00 (N 13.00E)	0.43	0.10	3.40	0.79	3.49	13.00 (N 13.00E)	299.98
325.00	1.00	13.00 (N 13.00E)	0.43	0.10	3.83	0.88	3.93	13.00 (N 13.00E)	324.97
350.00	1.00	13.00 (N 13.00E)	0.43	0.10	4.25	0.98	4.36	13.00 (N 13.00E)	349.97 *
375.00	0.87	13.00 (N 13.00E)	0.32	0.07	4.57	1.06	4.69	13.00 (N 13.00E)	374.97
400.00	0.75	13.00 (N 13.00E)	0.32	0.07	4.89	1.13	5.02	13.00 (N 13.00E)	399.97
425.00	0.62	13.00 (N 13.00E)	0.32	0.07	5.21	1.20	5.34	13.00 (N 13.00E)	424.96
450.00	0.50	13.00 (N 13.00E)	0.32	0.07	5.53	1.28	5.67	13.00 (N 13.00E)	449.96 *
475.00	0.62	13.00 (N 13.00E)	0.32	0.07	5.85	1.35	6.00	13.00 (N 13.00E)	474.96
500.00	0.75	13.00 (N 13.00E)	0.32	0.07	6.16	1.42	6.33	13.00 (N 13.00E)	499.96
525.00	0.87	13.00 (N 13.00E)	0.32	0.07	6.48	1.50	6.65	13.00 (N 13.00E)	524.95
550.00	1.00	13.00 (N 13.00E)	0.32	0.07	6.80	1.57	6.98	13.00 (N 13.00E)	549.95 *
575.00	1.13	13.00 (N 13.00E)	0.53	0.12	7.33	1.69	7.53	13.00 (N 13.00E)	574.95
600.00	1.25	13.00 (N 13.00E)	0.53	0.12	7.86	1.82	8.07	13.00 (N 13.00E)	599.94
625.00	1.38	13.00 (N 13.00E)	0.53	0.12	8.40	1.94	8.62	13.00 (N 13.00E)	624.93 *
650.00	1.50	13.00 (N 13.00E)	0.53	0.12	8.93	2.06	9.16	13.00 (N 13.00E)	649.93
675.00	1.50	13.00 (N 13.00E)	0.64	0.15	9.57	2.21	9.82	13.00 (N 13.00E)	674.92
700.00	1.50	13.00 (N 13.00E)	0.64	0.15	10.20	2.36	10.47	13.00 (N 13.00E)	699.91
725.00	1.50	13.00 (N 13.00E)	0.64	0.15	10.84	2.50	11.13	13.00 (N 13.00E)	724.90
750.00	1.50	13.00 (N 13.00E)	0.64	0.15	11.48	2.65	11.78	13.00 (N 13.00E)	749.89 *

ID OF HOLE: 11.78 FEET, BEARING: 13.00 (N 13.00E)

SCALE: 1 INCH = 2 FEET.
 POINT: C = COLLAR
 B = BOTTOM OF HOLE
 * = COORDINATE OF POINT IN TABLE

PLAN VIEW

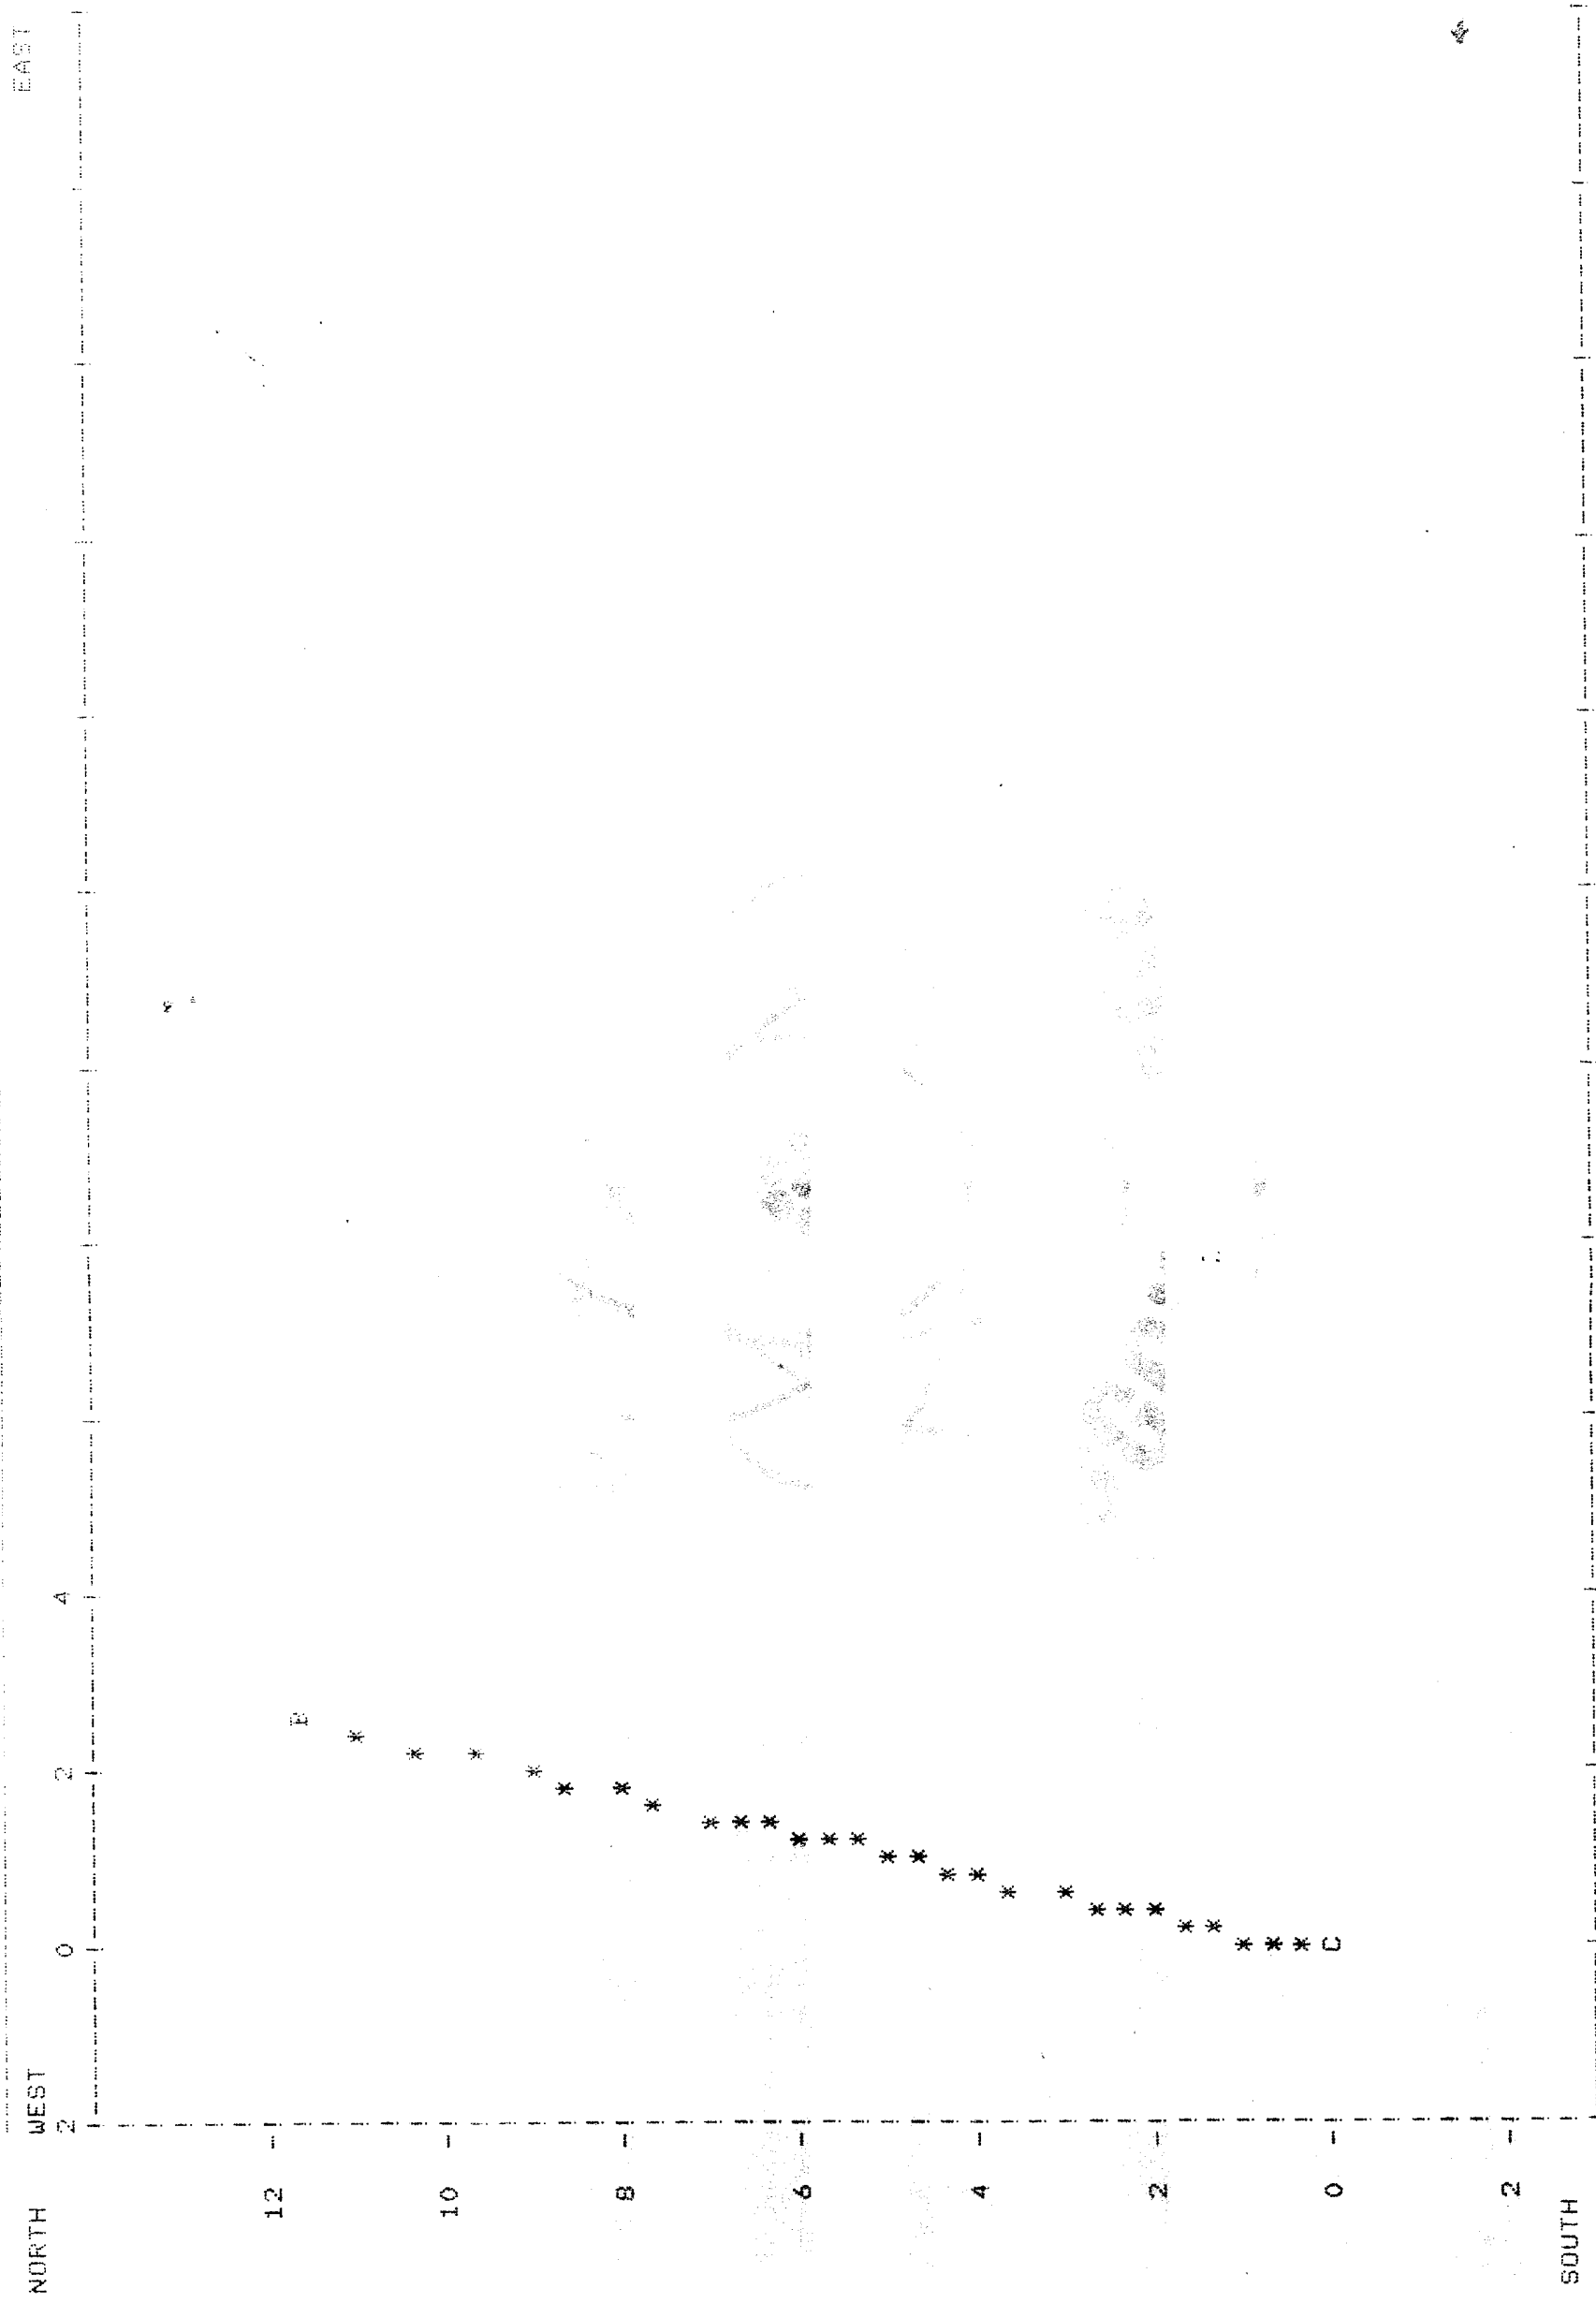

*
*
C

0
2

SOUTH

DALTON WELL LOGGING

LE: 1 HORIZONTAL INCH = 4 FEET.
1 VERTICAL INCH = 150 FEET.

IN GROUND VIEWS

