


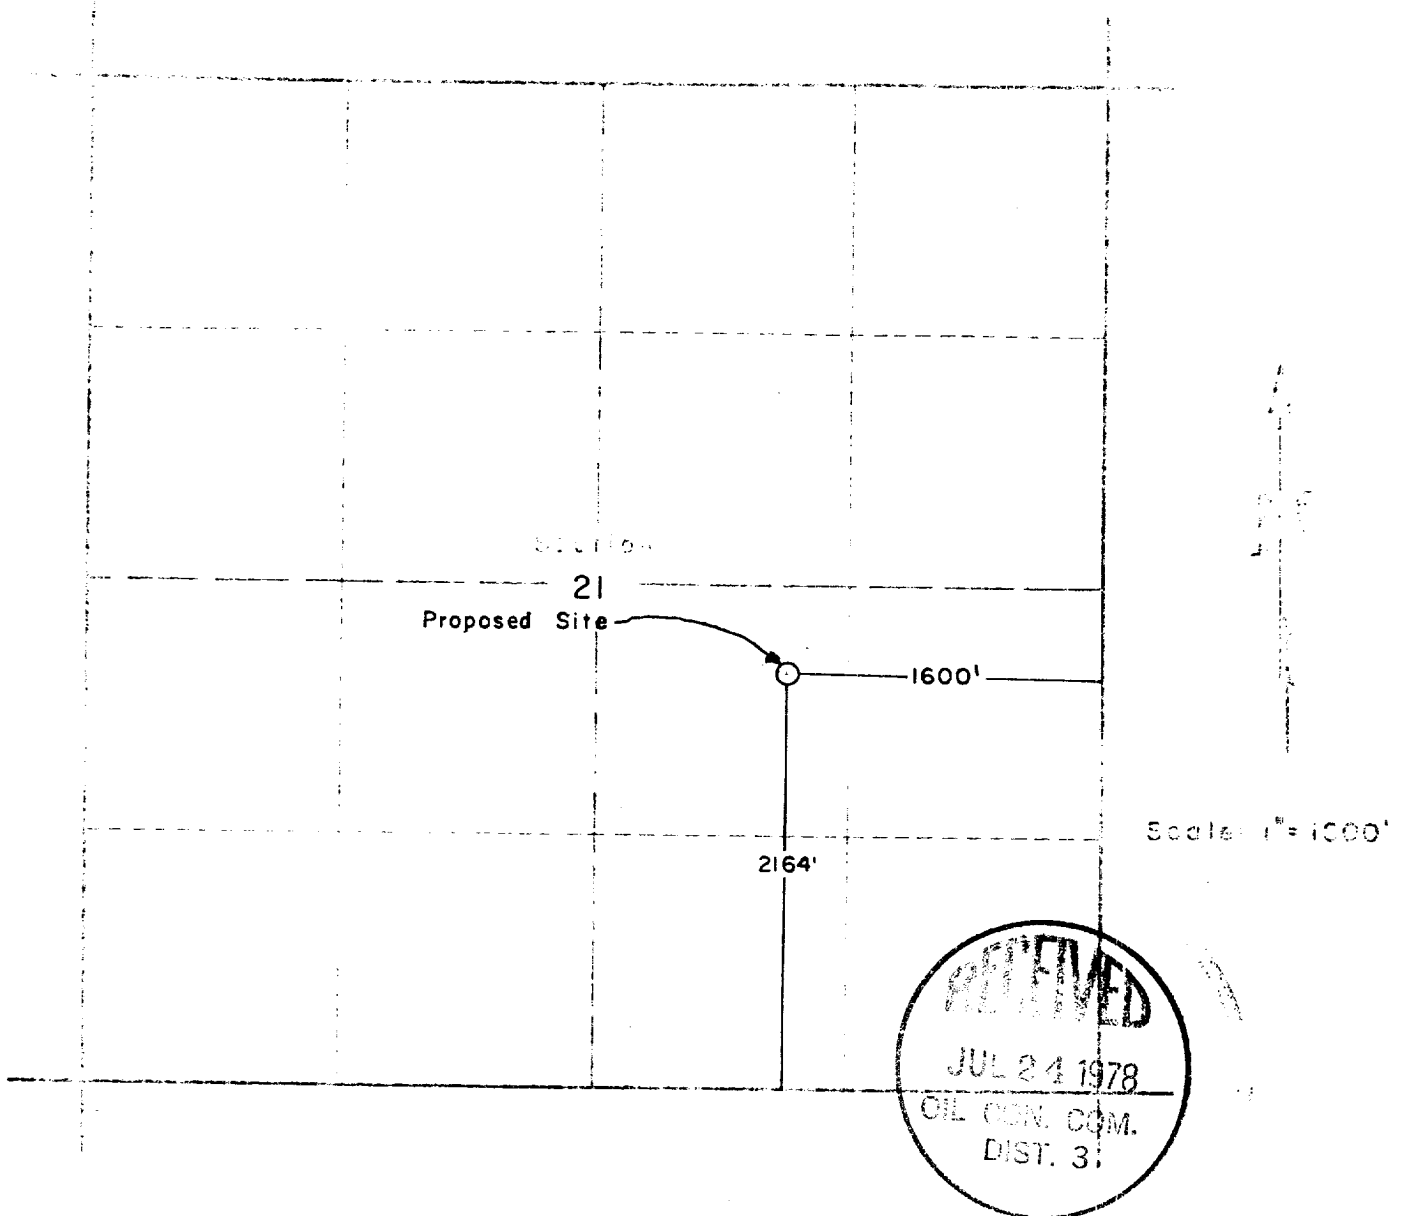

WELL LOCATION - TORREON OIL CO.-NOEL REYNOLDS NO.3 SAN LUIS-FEDERAL

Location 2164' North of the South line and 1600 feet West of the East line of Section 21
 Township 18 North Range 3 West New Mexico Principal Meridian
 Sandoval Co., N.M.
 Existing well location determined at 6690 feet based on U.S.G.S. Datum

I hereby certify the above and statements of fact are
 true to the best of my knowledge and belief.

Frederick H. Reed

FREDERICK H. REED
 Registered Land Surveyor



TORREON OIL COMPANY
 Aztec, N.M.

WELL LOCATION PLAT
 No. 3 San Luis Federal
 Sec. 21, T18N, R3W, N.M.P.M.
 Sandoval Co., N.M.

CLARK REED & ASSOC.
 Surveyors, Aztec, N.M.

DATE: JULY 20, 1978
 FILE NO. 78047