



DATE: 5/9/90

# JICARILLA B #13

## ABANDONMENT CONDITIONS

10 3/4" @ 313'  
W/ 300SX CMT  
CMT CIRC

CMT PLUG 590'-690'  
(W/ 100% EXCESS)

CMT PLUG 2050'-2150'  
(W/ 100% EXCESS)


CIBP @ 2820'  
W/ 3 SX CMT

DV @ 3751

TOC @ 5120'

CMT RET @ 5913'

5 1/2" J-55 @ 6244'  
TD 6245'

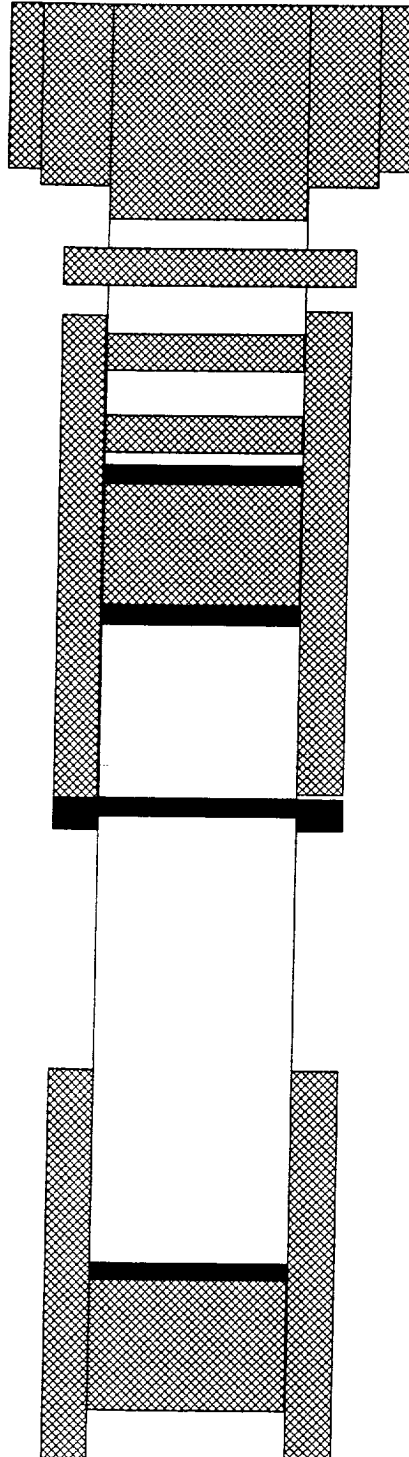

LOCATION  
NE/4 NE/4 SEC 32 T25N-R5W

9.2 PPG MUD  
590'-365'  
690'-2050'  
2150'-2460'

TOC EST @ 1800'  
CMT RET @ 2680'

CIBP @ 3740'  
W/ 1 SX CMT

SQZ W/ 100 SX