


COLEMAN DRILLING CO.

P. O. BOX 1915

FARMINGTON, N. M. 87401

PHONE 505 / 325-6892

RIG #3

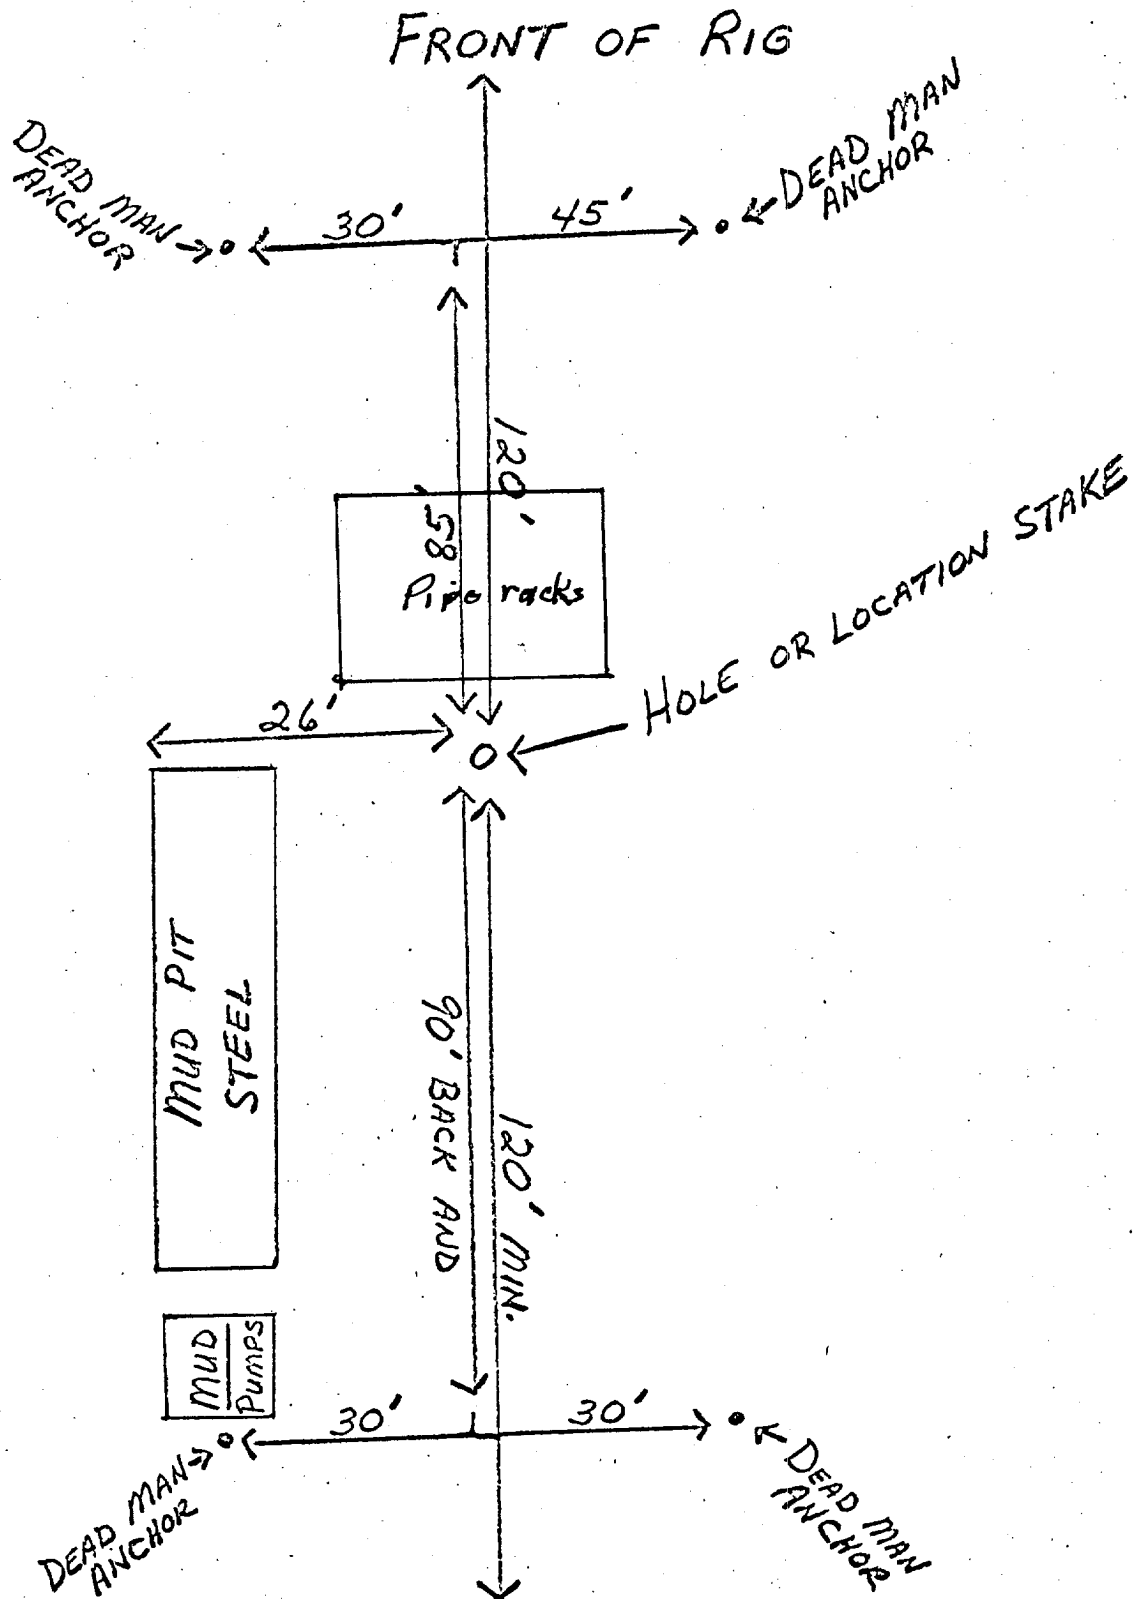

RESERVE PIT 150' X 150' X 5' DEEP