


Location Profile for
 SOUTHLAND ROYALTY CO. #2 MEDIO CANTON
 1900' FNL 400' FEL Sec 26-T2LN-PLW Rio Arriba County, New Mexico

Scale: 1" = 50'

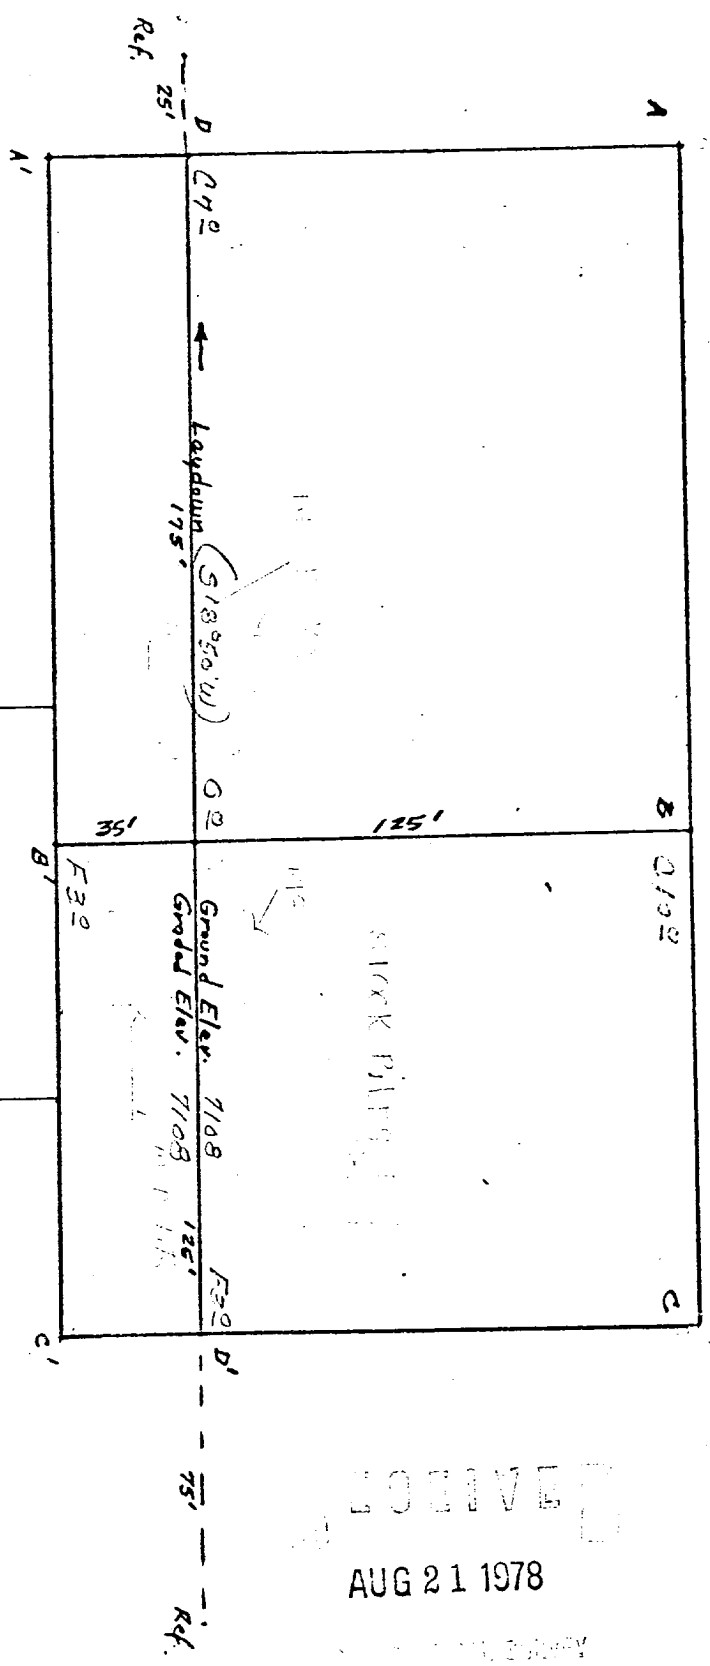

Vert. 1" = 40' A-A' Horiz: 1" = 100'

7120			
7110			
7100			
7090			

D-D'

7120			
7110			
7100			
7090			

Vert: 1" = 40' C-C' Horiz: 1" = 100'


B-B'

7120			
7110			
7100			
7090			

RECEIVED
 AUG 21 1978

KERR LAND SURVEYING
 Date: 6/14/79

[Signature]

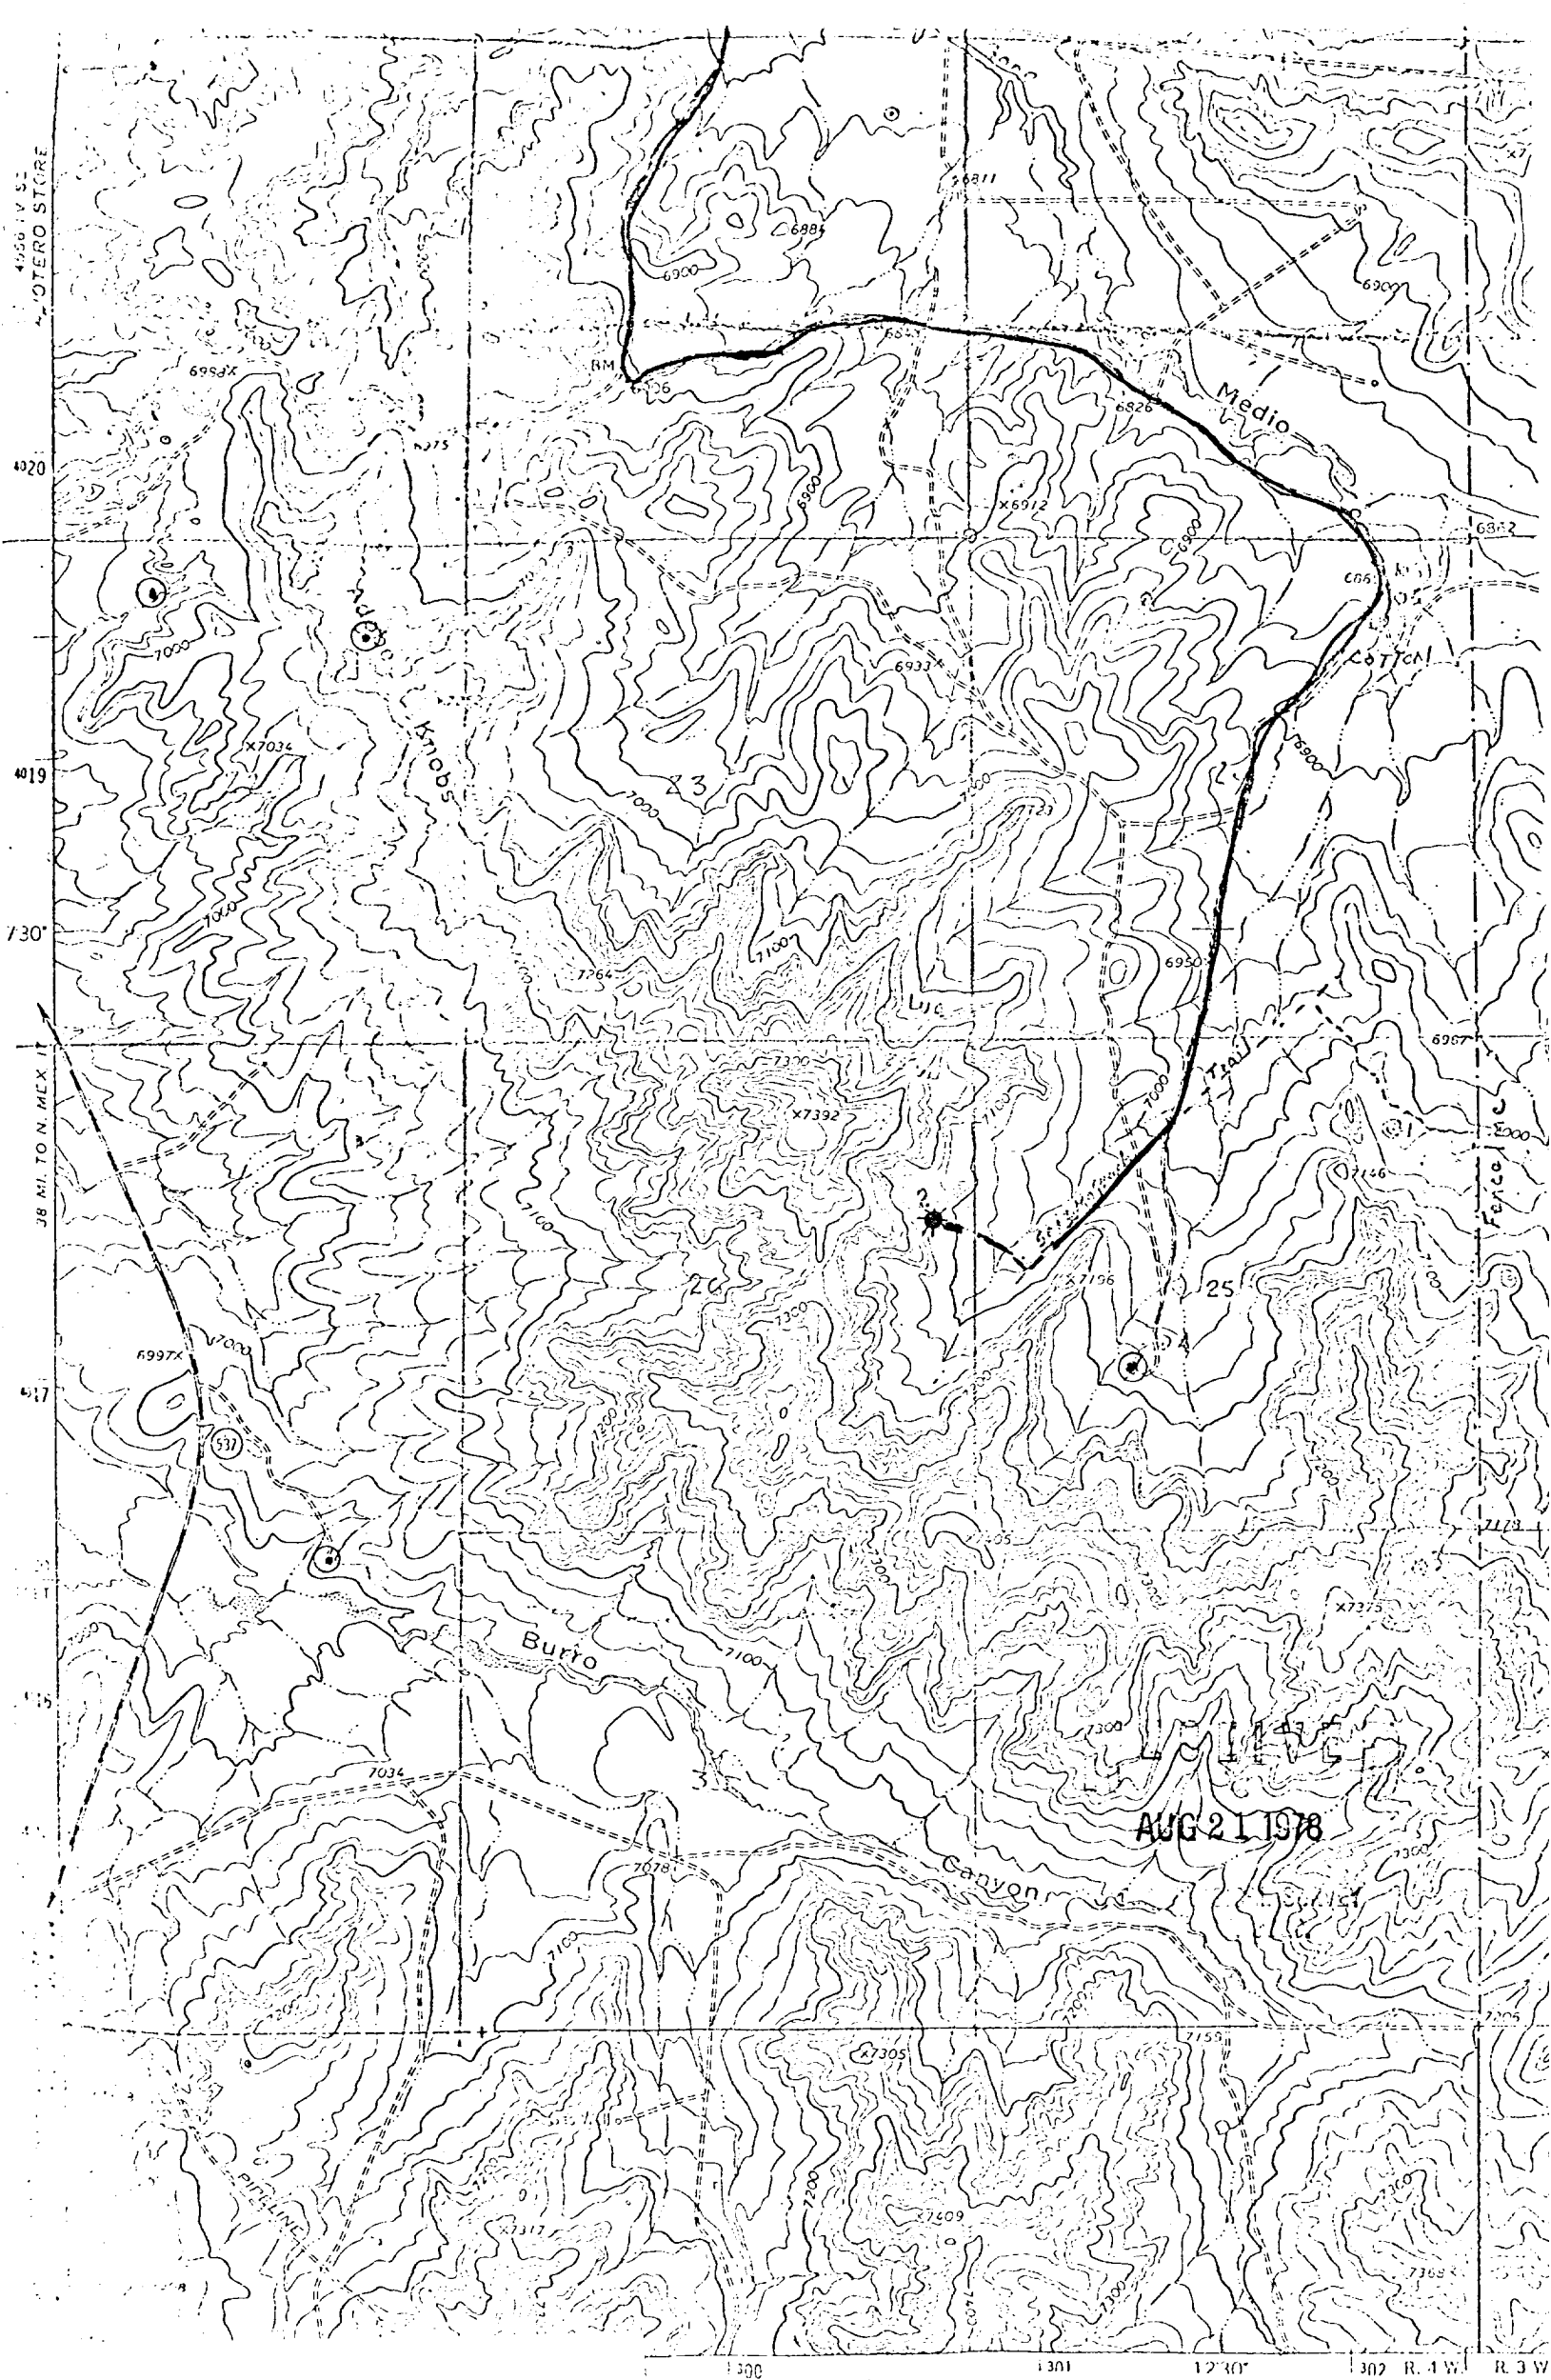

PROPOSED LOCATION ○
 EXISTING LOCATIONS ○
 PROPOSED ROADS - - -
 EXISTING ROADS —

urvey

Vicinity Map for
 SOUTHLAND ROYALTY CO. #2 MEDIO CANYON
 1900'FNL 400'FEL Sec 26-T24N-R4W
 Rio Arriba County, New Mexico