


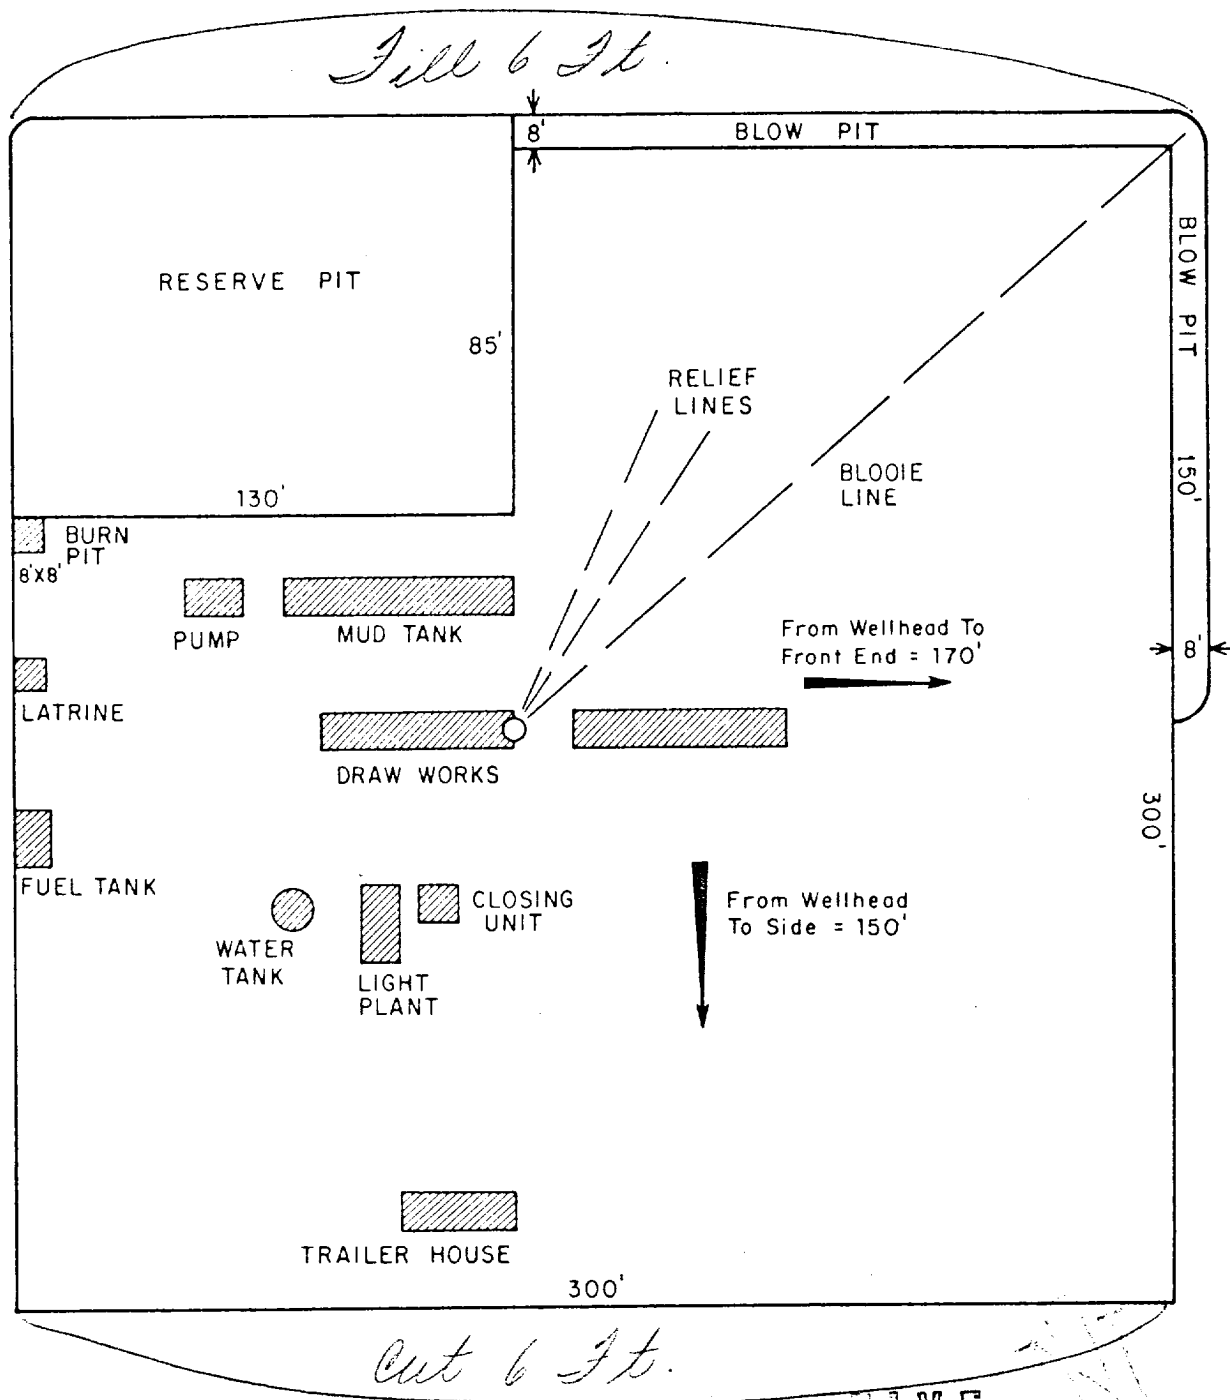

RECEIVED
NOV 9 1978

PRINT RECORD					ENG. REC.		DATE		e El Paso Natural Gas Company TYPICAL LOCATION PLAT FOR MESAVERDE OR DAKOTA DRILL SITE			SCALE: 1" = 50'		DWG. NO.		REV.			
					DRAWN		J. L. H.											8-16-78	
					CHECKED														
					CHECKED														
					PROJ. APP.														
PRT. SEP. DATE TO W.O.					DESIGN														
					W.O.														