


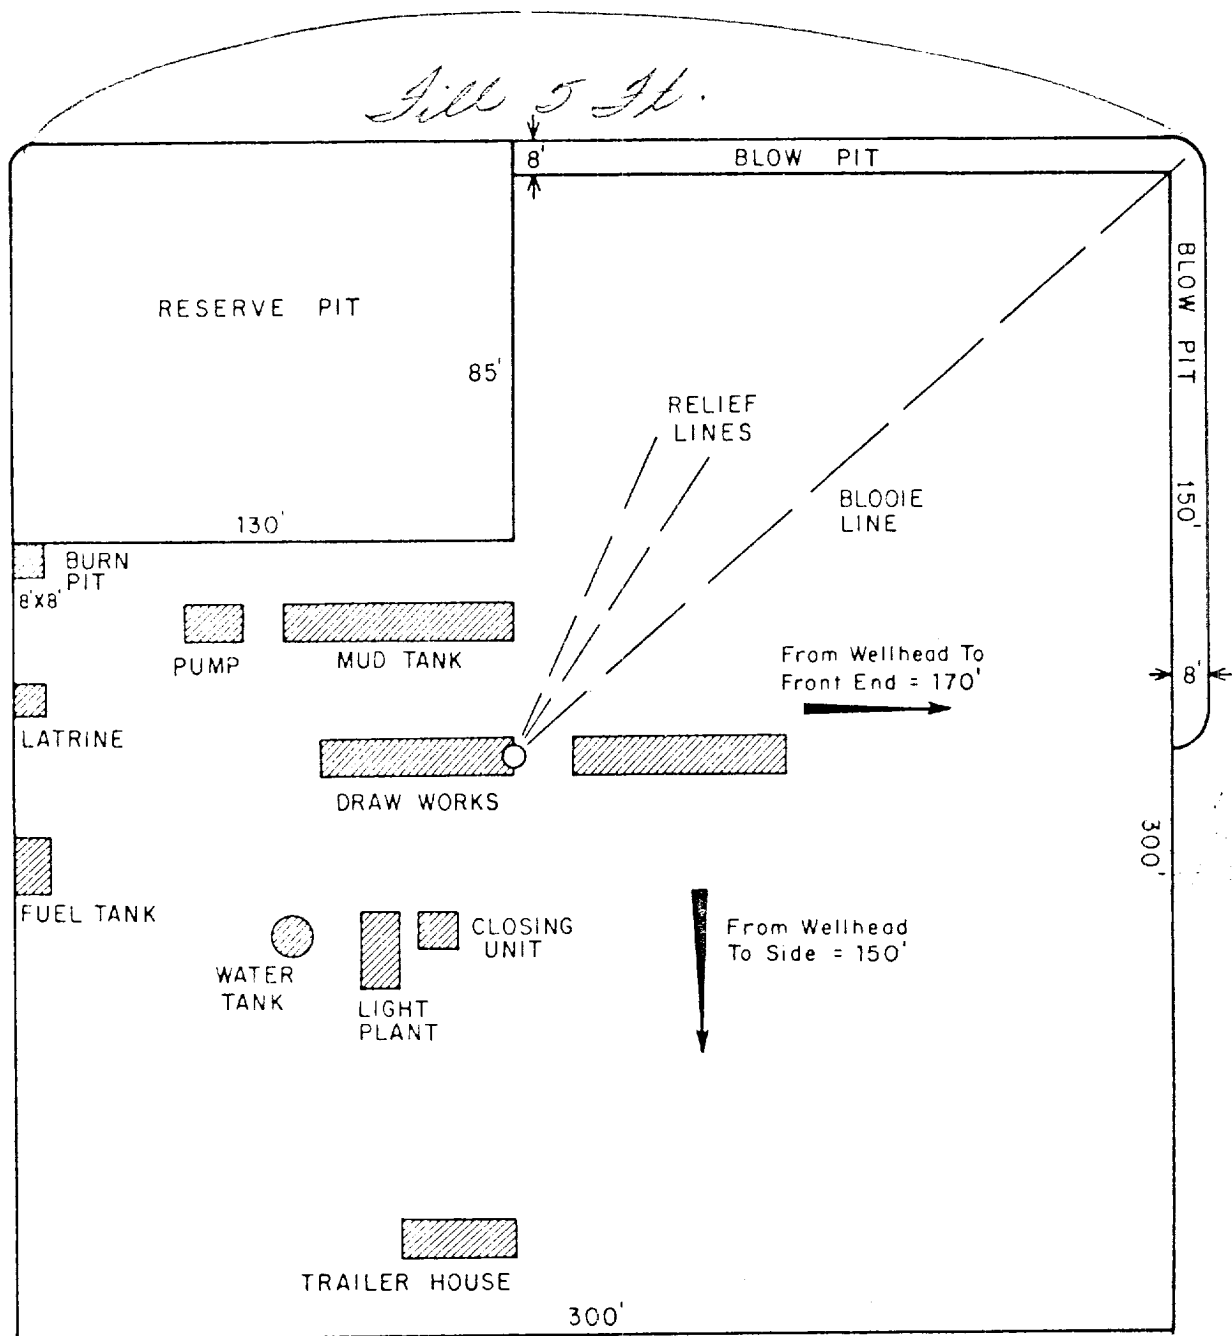

cont 5 ft.

RECEIVED

NOV 9 1978

U. S. GEOLOGICAL SURVEY

PRINT RECORD				ENG. REC.		DATE		El Paso Natural Gas Company TYPICAL LOCATION PLAT FOR MESAVERDE OR DAKOTA DRILL SITE SCALE: 1" = 50' DWG. NO. REV.			
				DRAWN	J L H	8-16-78					
				CHECKED							
				CHECKED							
				PROJ. APP.							
DESIGN											
W.O.											

