


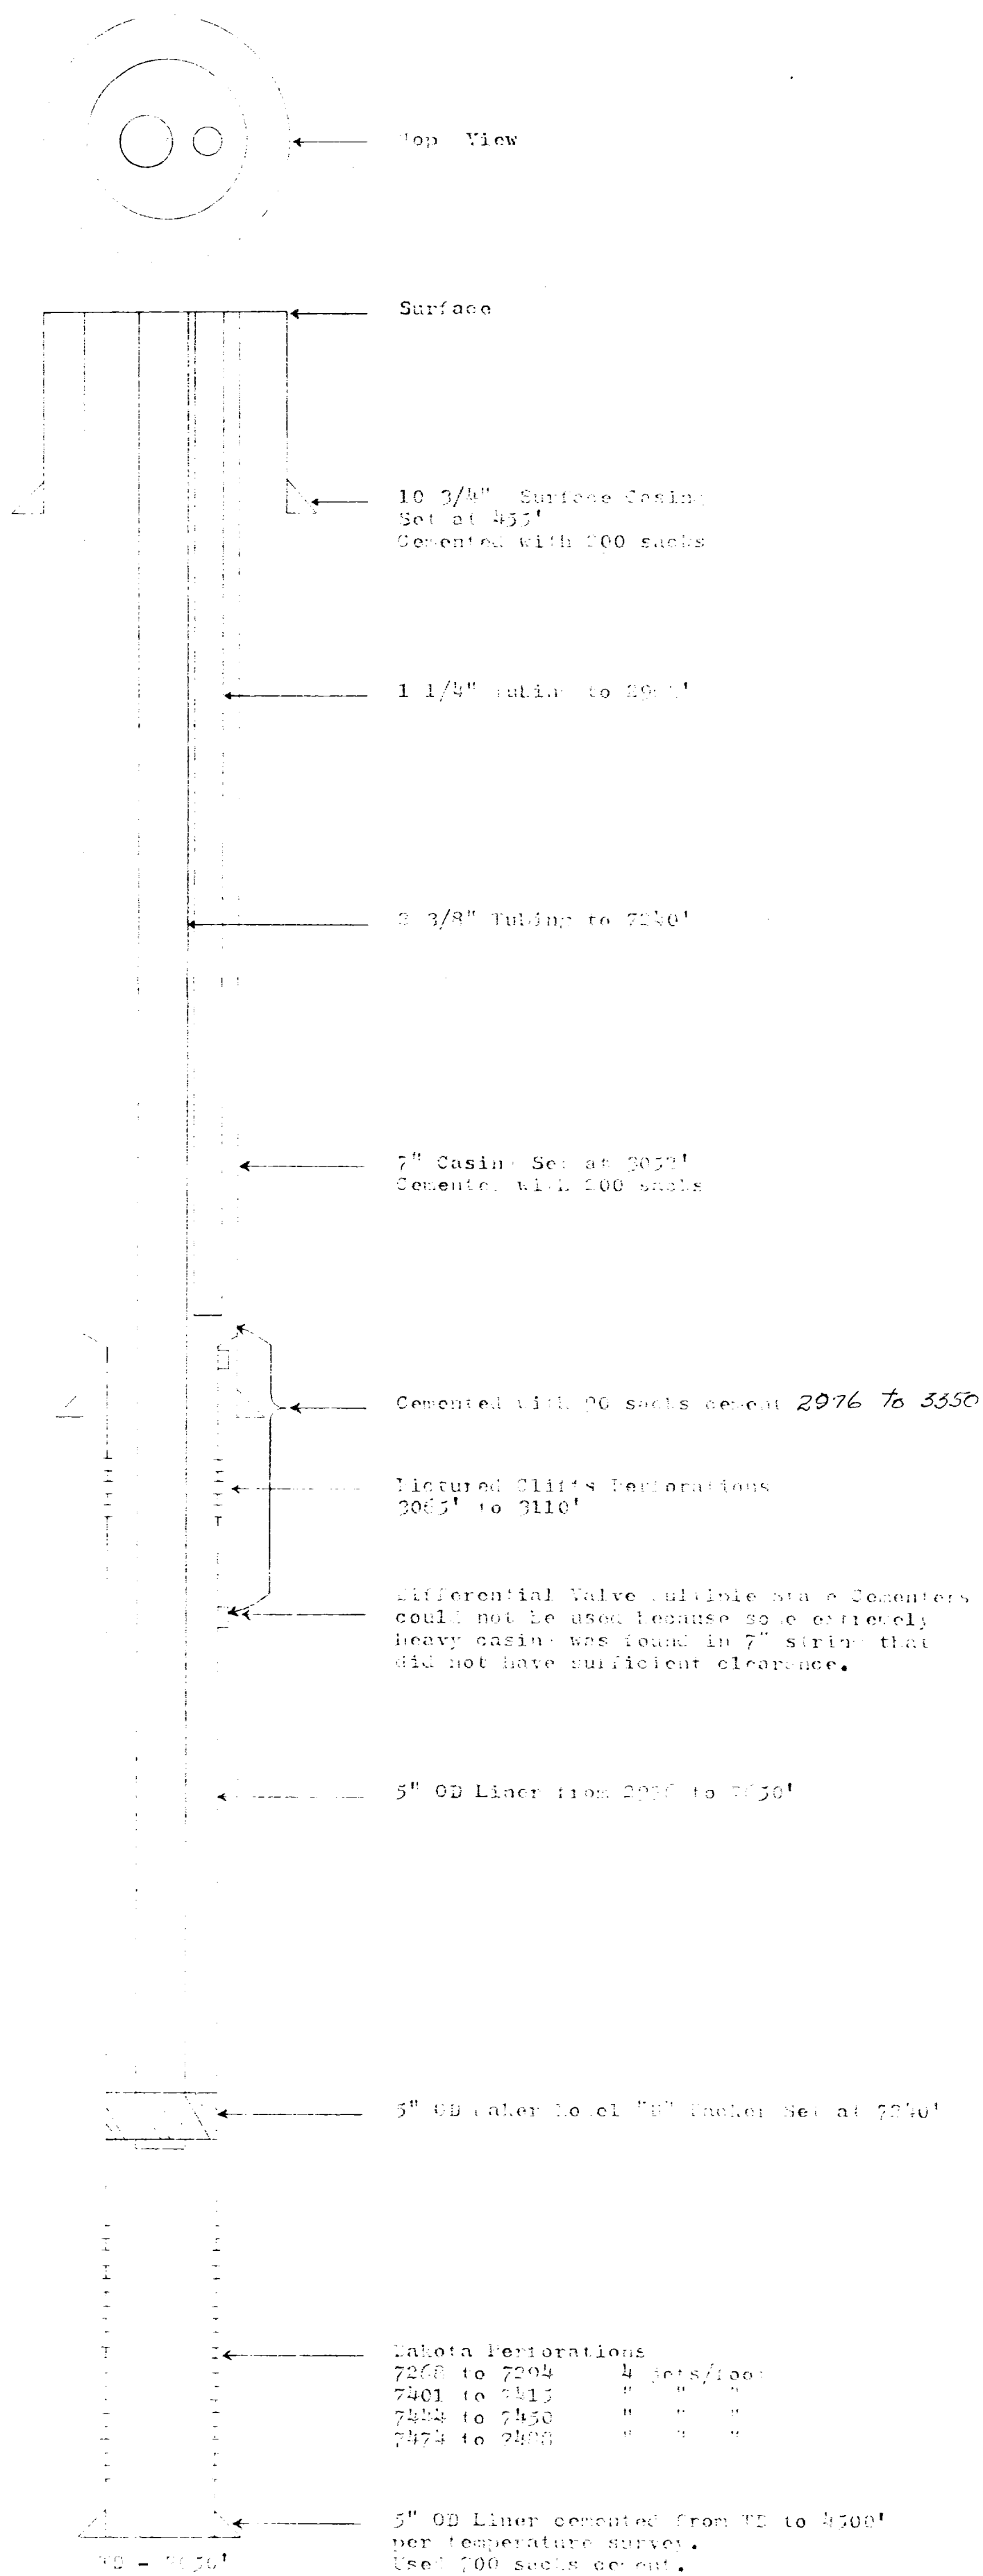

CHAPMAN OIL COMPANY

WELL COMPLETION
OF

PTC USED CLIFFS AND DAKOTA FORMATIONS
LEASE: SANCHEZ SE 07004 WELL: 1
LOCATION: 540' OIL LINE AND 600' FROM
WELLS IN SECTION 24 T1N, R10E, N10W
COUNTY, NEW MEXICO

DATE: 1-21-60