

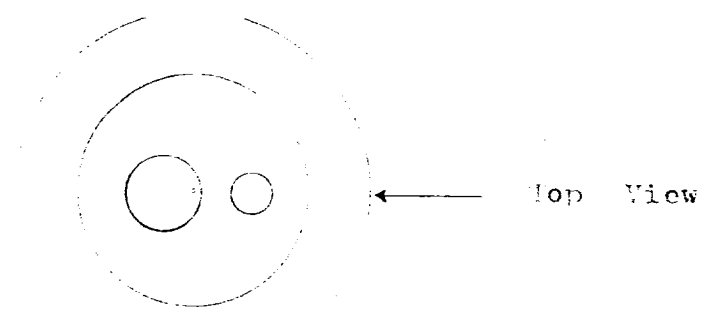


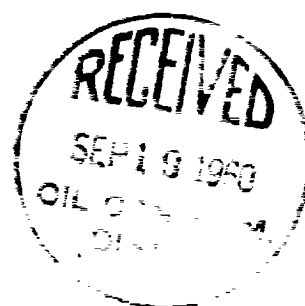

Top View

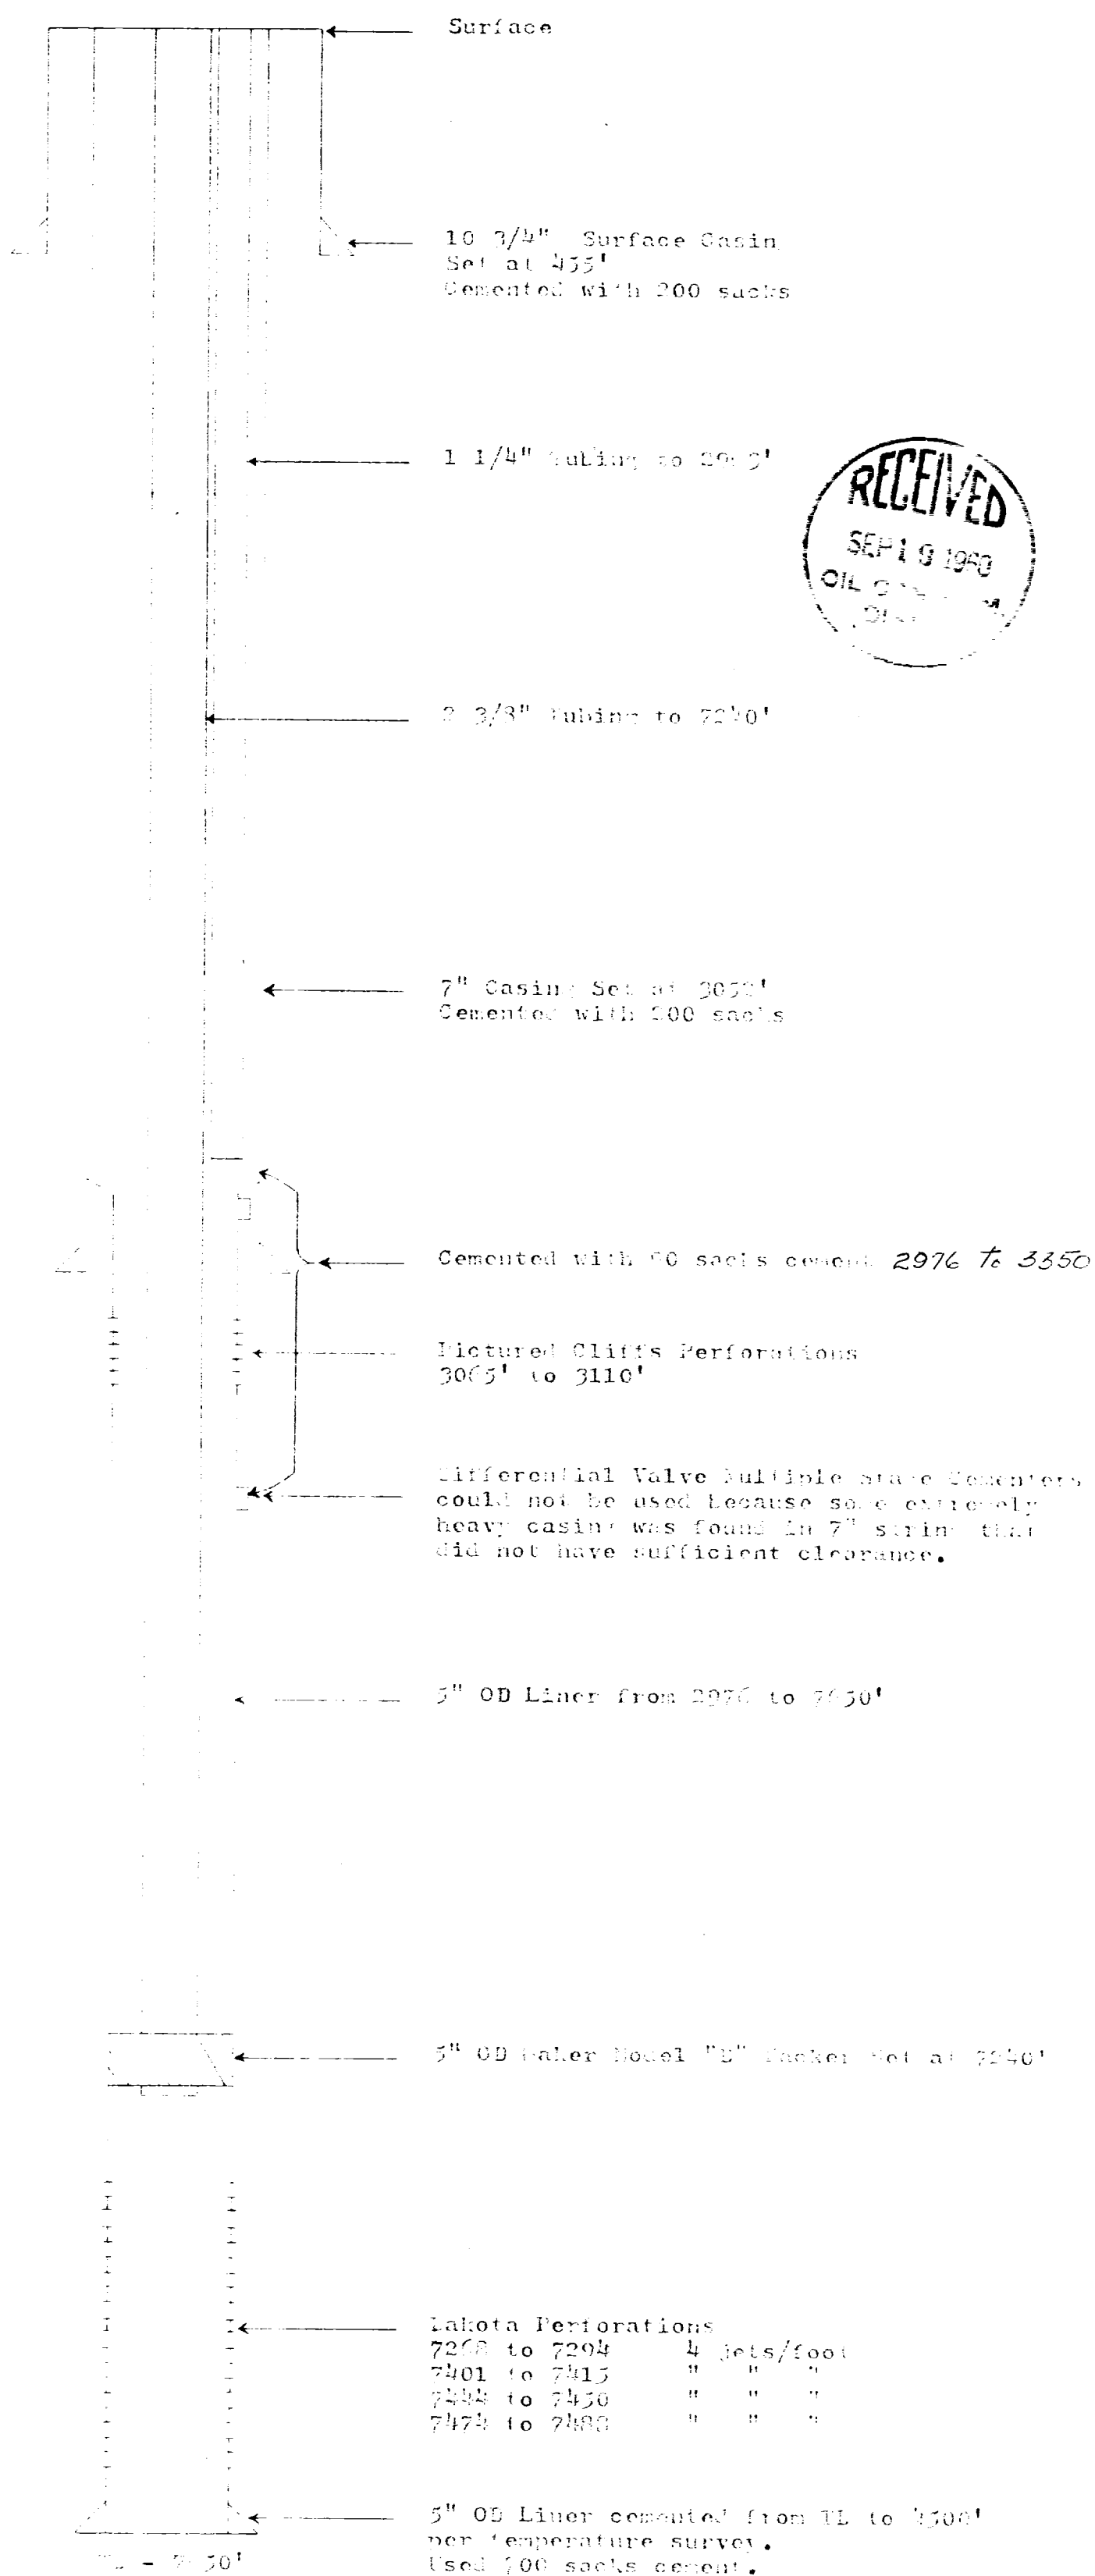

CARLEIGH OIL COMPANY
WELL COMPLETION
OF
PICTURED CLIFFS AND LAKOTA FORMATIONS
LEASE: SANCHEZ SE 090004 WELL: 1
LOCATED: 560' S. ON LINE A 1/4 SEC. 100P
W LINE IN SECTION 22 T10N 20W, DE WILCOX
COUNTY, NEW MEXICO
DATE: 9-22-63