

ENERGY AND MINERALS DEPARTMENT

OIL CONSERVATION DIVISION



GARREY CARPENTERS
ST. LOUIS

May 21, 1987

POST OFFICE BOX 2088
STATE LAND OFFICE BUILDING
SANTA FE NEW MEXICO 87501
1808 827-3800

RECEIVED

MAY 28 1987

OIL CON. DIV.
MAY 2

Union Texas Petroleum
375 U.S. Highway 64
Farmington, New Mexico 87401

Attention: Robert C. Frank

Administrative Order NSL-2342

Gentlemen:

Reference is made to your application for a non-standard location for your Jicarilla H 6M Well located 840 feet from the South line and 2020 feet from the East line of Section 20, Township 26 North, Range 4 West, NMPM, Basin-Dakota, Blanco-Mesaverde and Wildhorse Gallup Pool, Rio Arriba County, New Mexico. The S/2 of Section 20 shall be dedicated to the Basin-Dakota and Blanco Mesaverde and the SE/4 of said Section 20 shall be dedicated to the Wildhorse Gallup Pool.

By authority granted me under the provisions of Rule 104 F(1), the above-described unorthodox location is hereby approved.

Sincerely,

A handwritten signature in cursive script, appearing to read "William J. Lemay".

WILLIAM J. LEMAY, DIRECTOR

WJL/DC/dr

cc: Oil Conservation Division - Aztec
Bureau of Land Management - Farmington



STATE OF NEW MEXICO
ENERGY AND MINERALS DEPARTMENT
OIL CONSERVATION DIVISION
AZTEC DISTRICT OFFICE

1000 RIO BRAZOS ROAD
AZTEC, NEW MEXICO 87410
(505) 334-6178

OIL CONSERVATION DIVISION
BOX 2088
SANTA FE, NEW MEXICO 87501

DATE 5-5-87

RE: Proposed MC _____
Proposed DHC _____
Proposed NSL x _____
Proposed SWD _____
Proposed WFX _____
Proposed PMX _____

Gentlemen:

I have examined the application dated 4-20-87
for the Union Texas Petroleum Corp. Tr. H #611 0-20-26N-4W
Operator Lease and Well No. Unit, S-T-R

and my recommendations are as follows:

Approve

Yours truly,

[Signature]



Union Texas Petroleum

April 15, 1987

375 U.S. Highway 64
Farmington, New Mexico 87401
Telephone (505) 325-3587

Mr. William LeMay
NM Oil Conservation Division
P. O. Box 2088
Santa Fe, New Mexico 87501-2088

Re: Unorthodox Location
Jicarilla H 6M
840' FSL & 2020' FEL
Section 20-T26N-R4W
Rio Arriba County, NM

RECEIVED
APR 20 1987
OIL CON. DIV
DIST. 3

Dear Mr. LeMay:

Union Texas Petroleum requests administrative approval of an unorthodox location for a Basin Dakota-Blanco Mesaverde-Wildhorse Gallup commingled completion. The basis for our request is for topographic reasons.

No offset operators have been notified as the location is unorthodox to the west and will not affect any other operators.

Very truly yours,

Robert C. Frank
Permit Coordinator

RCF:lmg

cc: E. Busch/NMOCD

NEW MEXICO OIL CONSERVATION COMMISSION

WELL LOCATION AND ACREAGE DEDICATION PLAT

Form C-100
Supersedes C-1
Effective 1-1-8

All distances must be from the outer boundaries of the Section.


Operator UNION TEXAS PETROLEUM			Lease JICARILLA "H"		Well No. 6-M
Unit Letter 0	Section 20	Township 26 N	Range 4 W	County Rio Arriba	
Actual Footage Location of Well 840 feet from the South line and 2020 feet from the East line Gallup			159.86		
Ground Level Elev. 6788	Producing Formation Gallup Mesaverde-Dakota-		Pool Blanco-Basin-Wild Horse		Dedicated Acreage 319.8 MV/DK Acres

1. Outline the acreage dedicated to the subject well by colored pencil or hatchure marks on the plat below.
2. If more than one lease is dedicated to the well, outline each and identify the ownership thereof (both as to working interest and royalty).
3. If more than one lease of different ownership is dedicated to the well, have the interests of all owners been consolidated by communitization, unitization, force-pooling, etc?

☐ Yes ☐ No - If answer is "yes," type of consolidation _____

If answer is "no," list the owners and tract descriptions which have actually been consolidated. (Use reverse side of this form if necessary.) _____

No allowable will be assigned to the well until all interests have been consolidated (by communitization, unitization, forced-pooling, or otherwise) or until a non-standard unit, eliminating such interests, has been approved by the Commission.

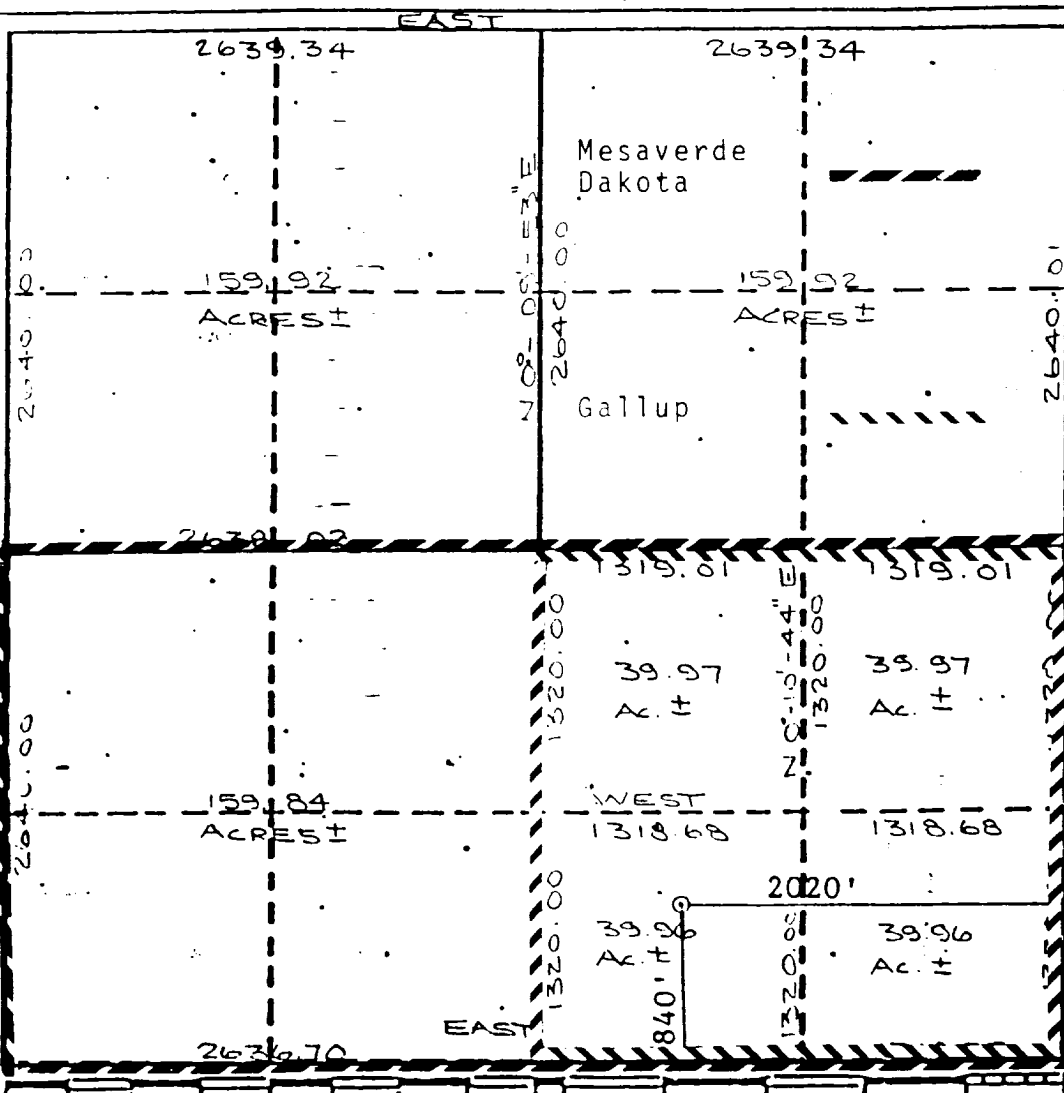

CERTIFICATION

I hereby certify that the information contained herein is true and complete to the best of my knowledge and belief.

Robert C. Frank


Name
Robert C. Frank

Position
Permit Coordinator

Company
Union Texas Petroleum

Date
April 15, 1987

I hereby certify that the well location shown on this plat is correct from field notes of actual survey made by me or under my supervision and that the same is true and correct to the best of my knowledge and belief.

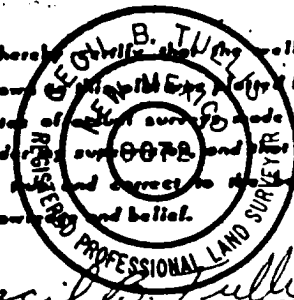


Date Surveyed
March 21, 1987

Registered Professional Engineer and/or Land Surveyor

Cecil B. Tullis


Certificate No.
9672

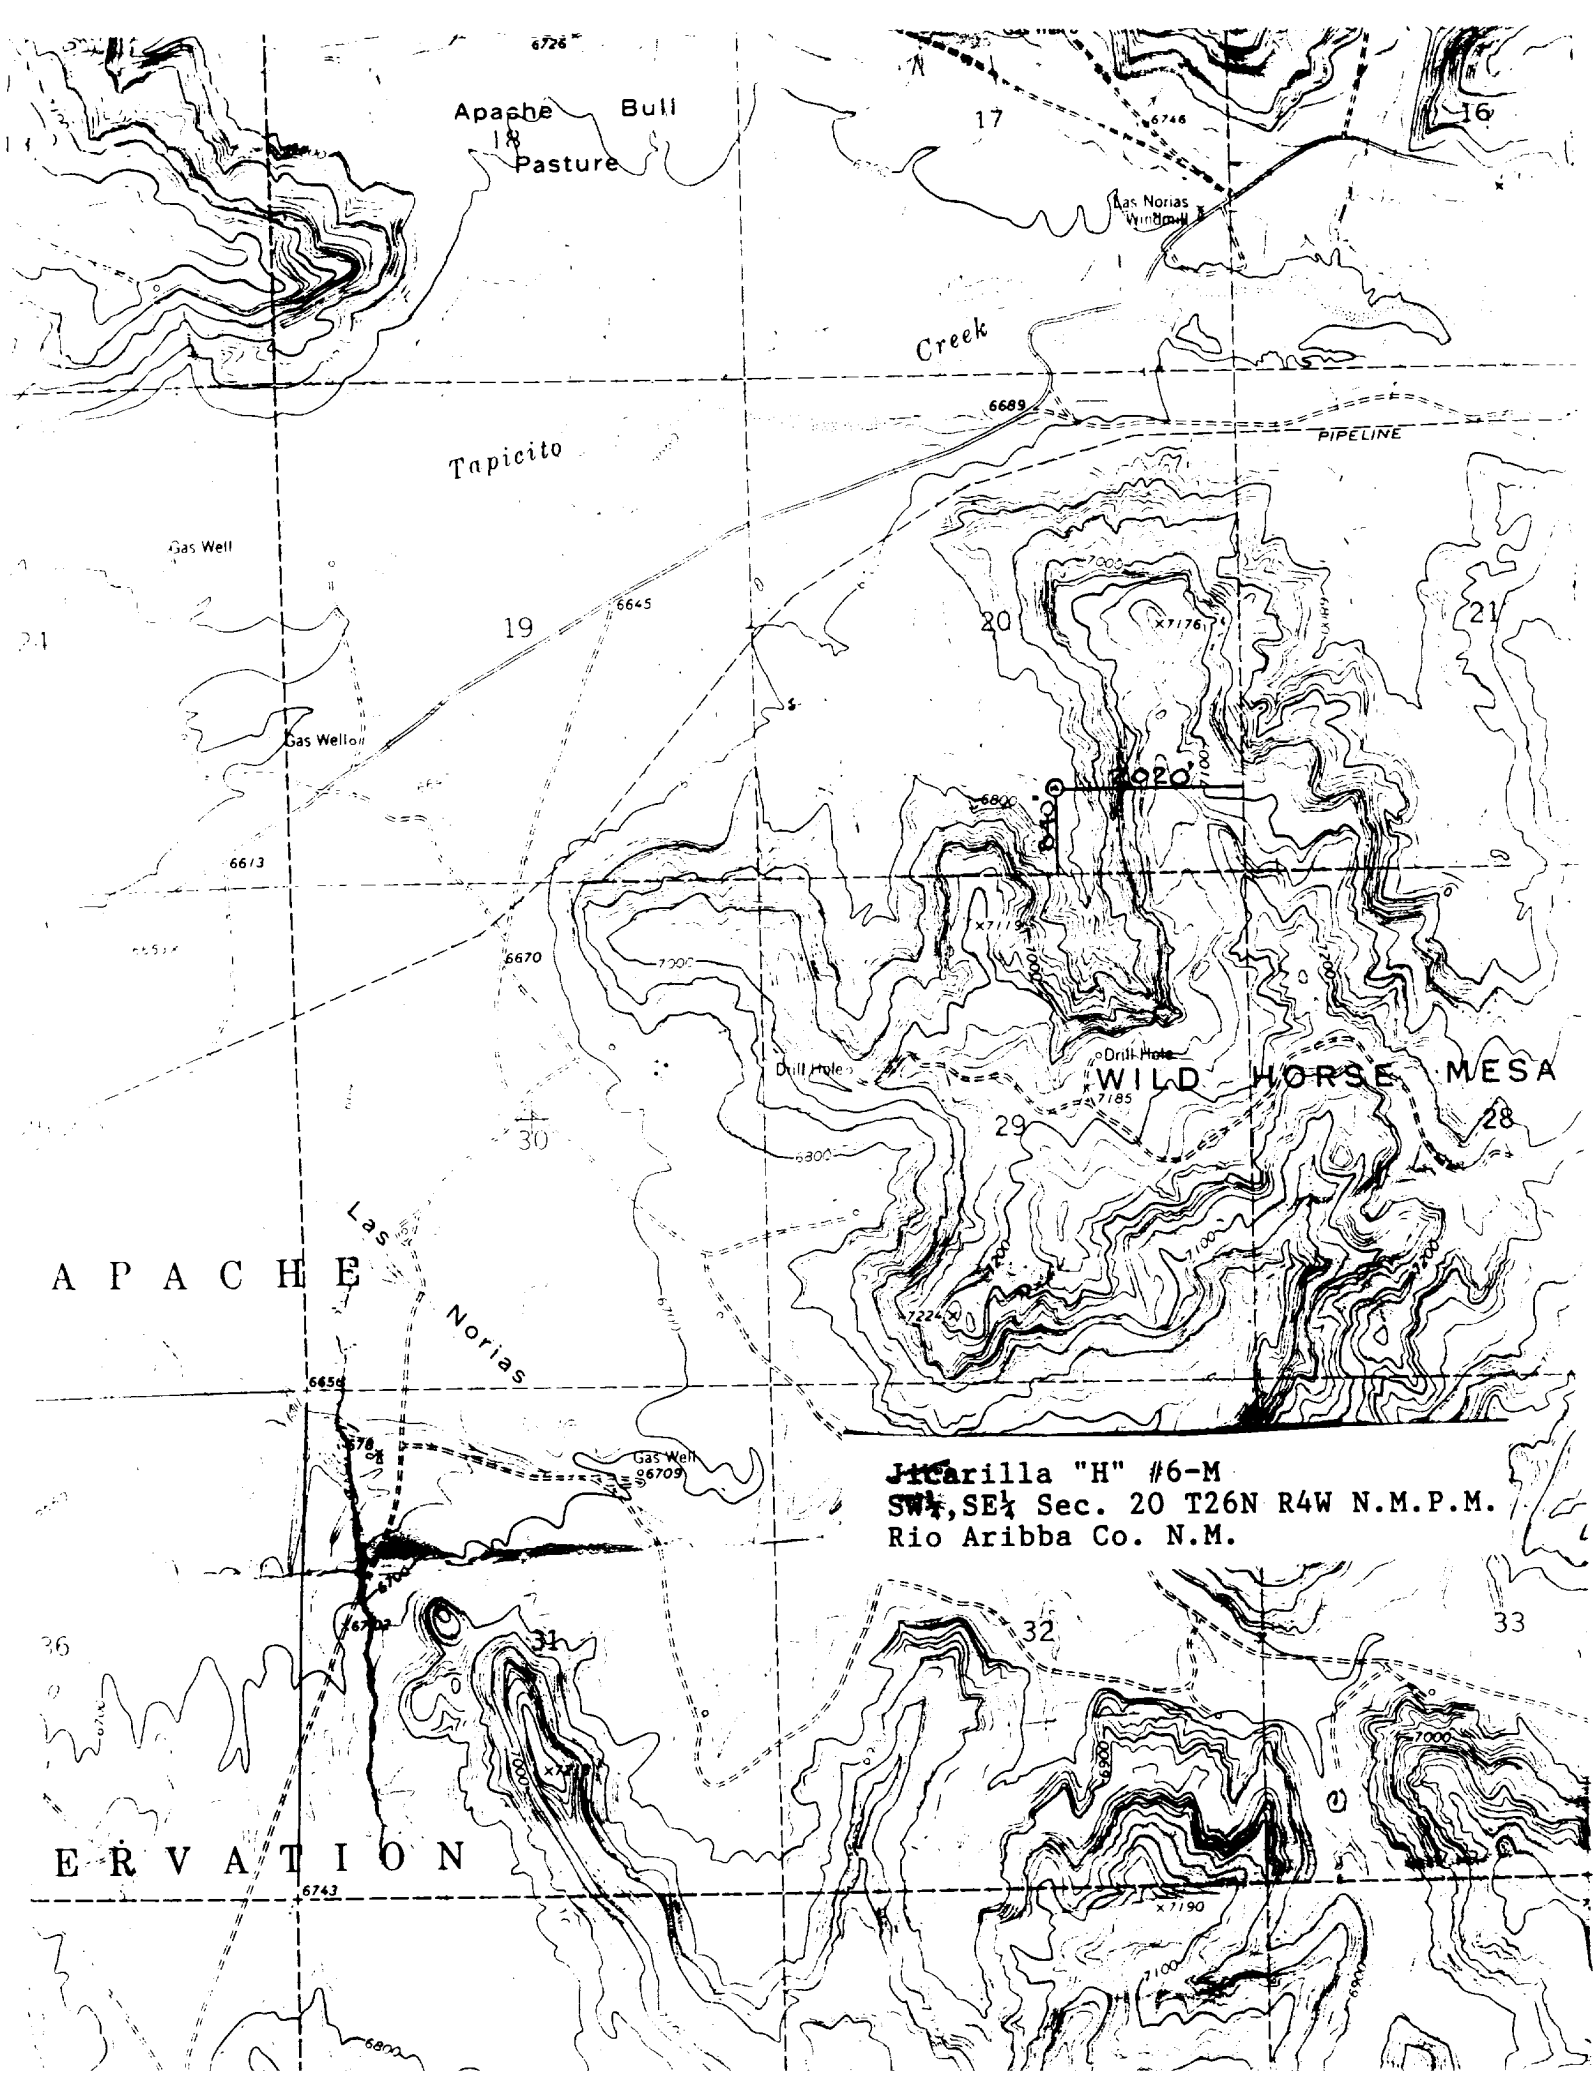

Jicarilla "H" #6-M
SW $\frac{1}{4}$, SE $\frac{1}{4}$ Sec. 20 T26N R4W N.M.P.M.
Rio Aribba Co. N.M.

SCALE: 1" = 50'

CONTOUR INTERVAL= 1'

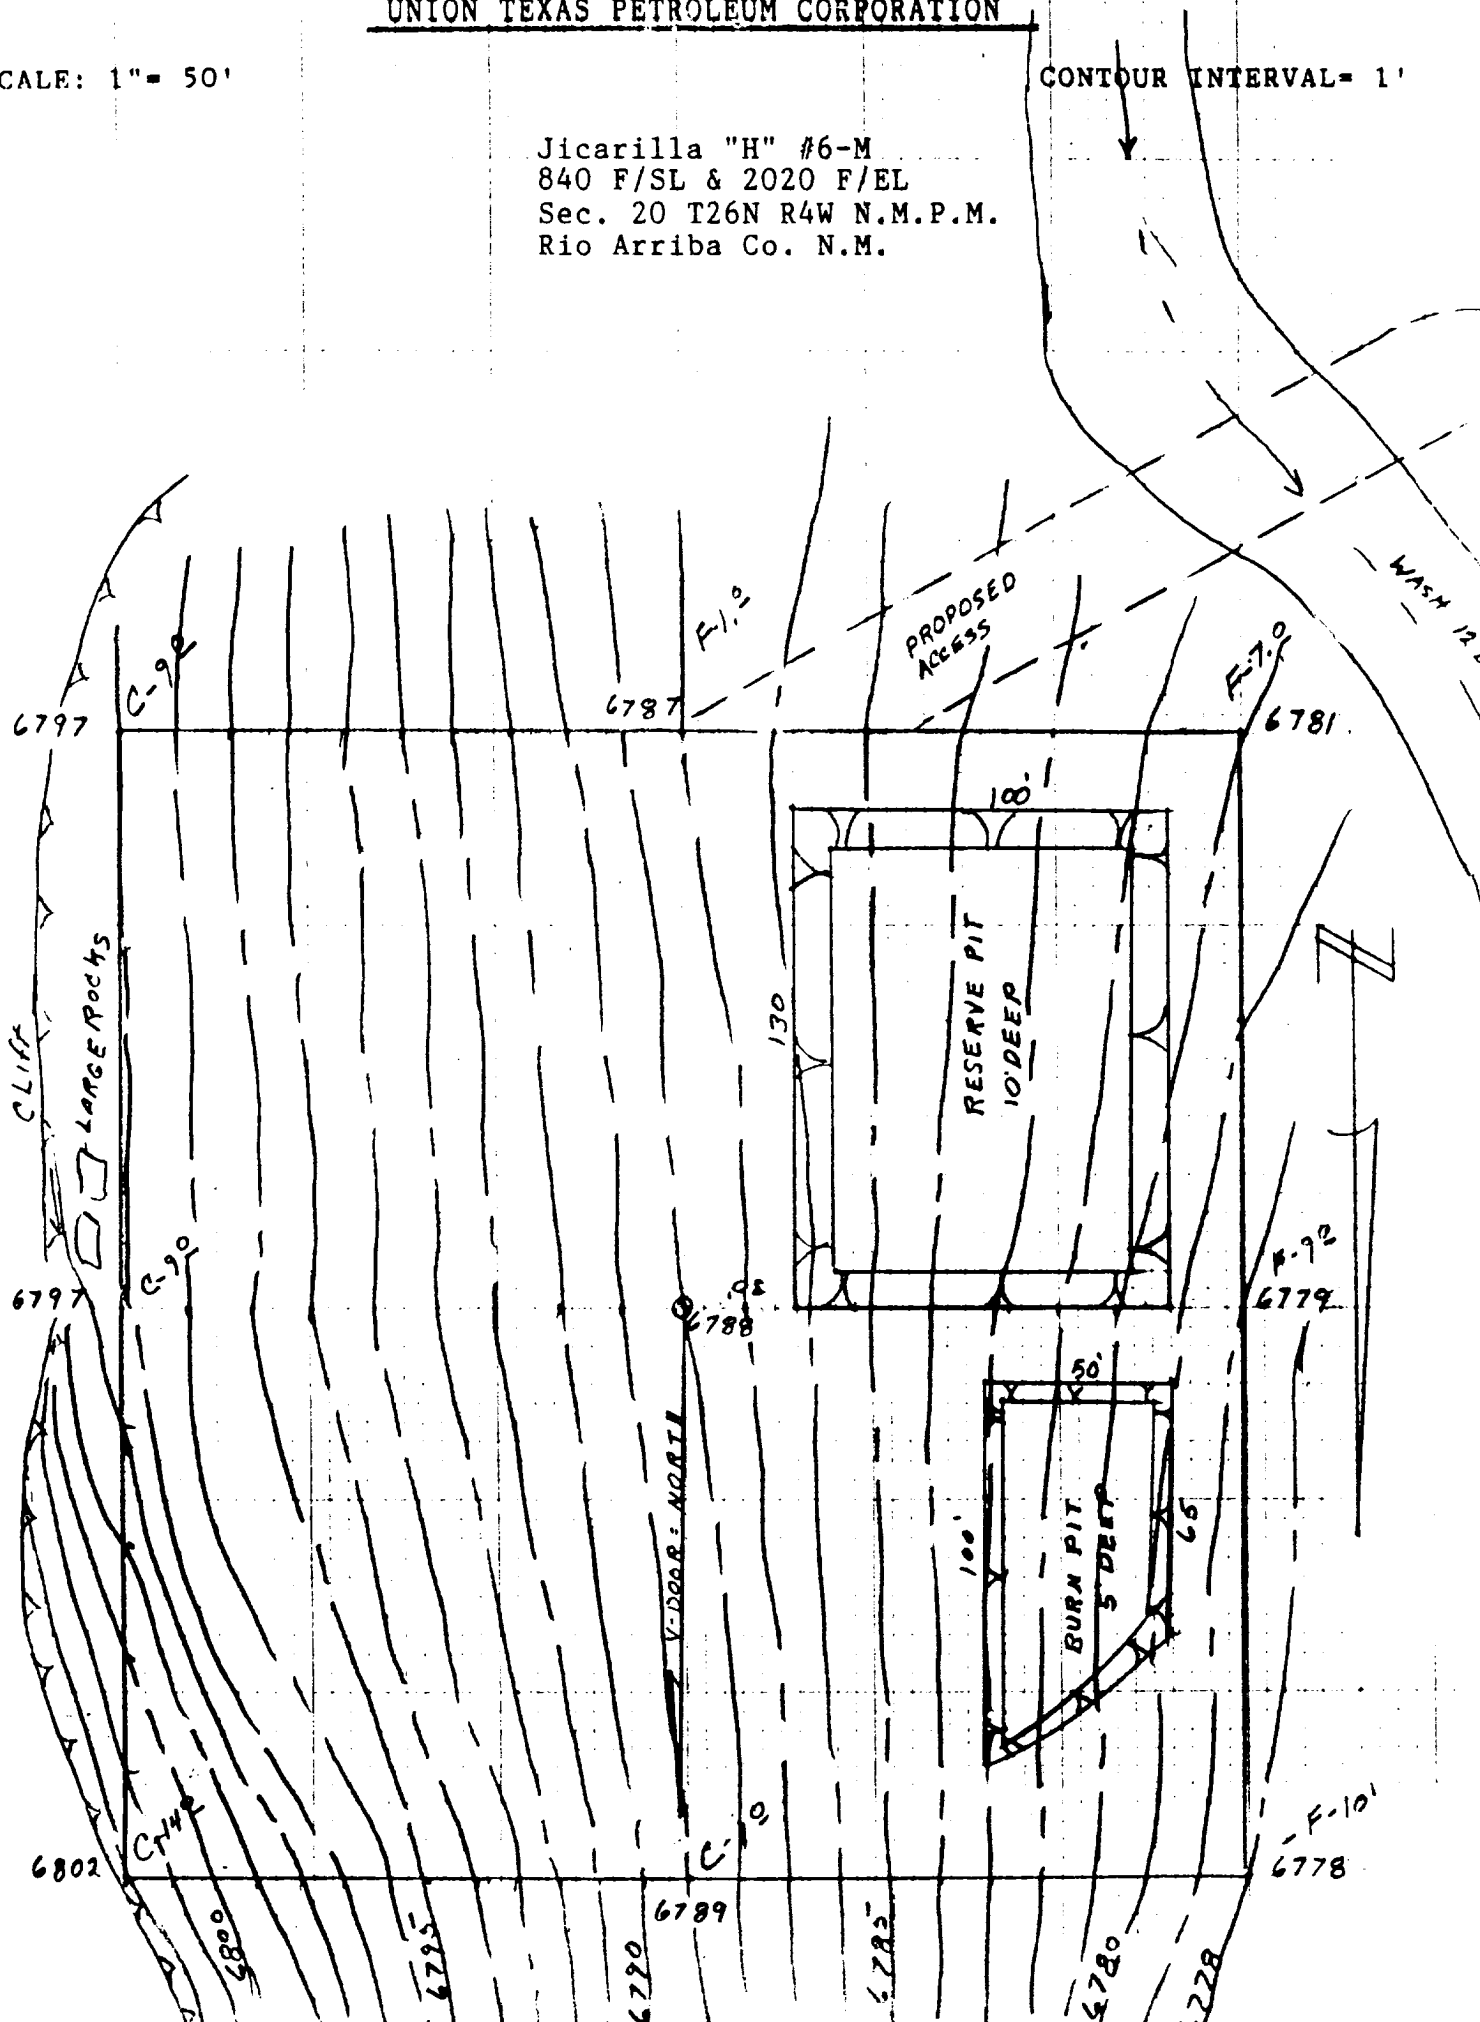

UNION TEXAS PETROLEUM CORPORATION

Jicarilla "H" # 6-M


6 M


TOP SOIL.....	1667 CU. YDS.
AVERAGE CUT.....	8298 CU. YDS.
AVERAGE FILL.....	7649 CU. YDS.
PIT EXCAVATION.....	4519 CU. YDS.

NOTE: FINISH ELEV. 6788

SCALE: HORZ. 1" = 50'

VERT. 1' = 10'

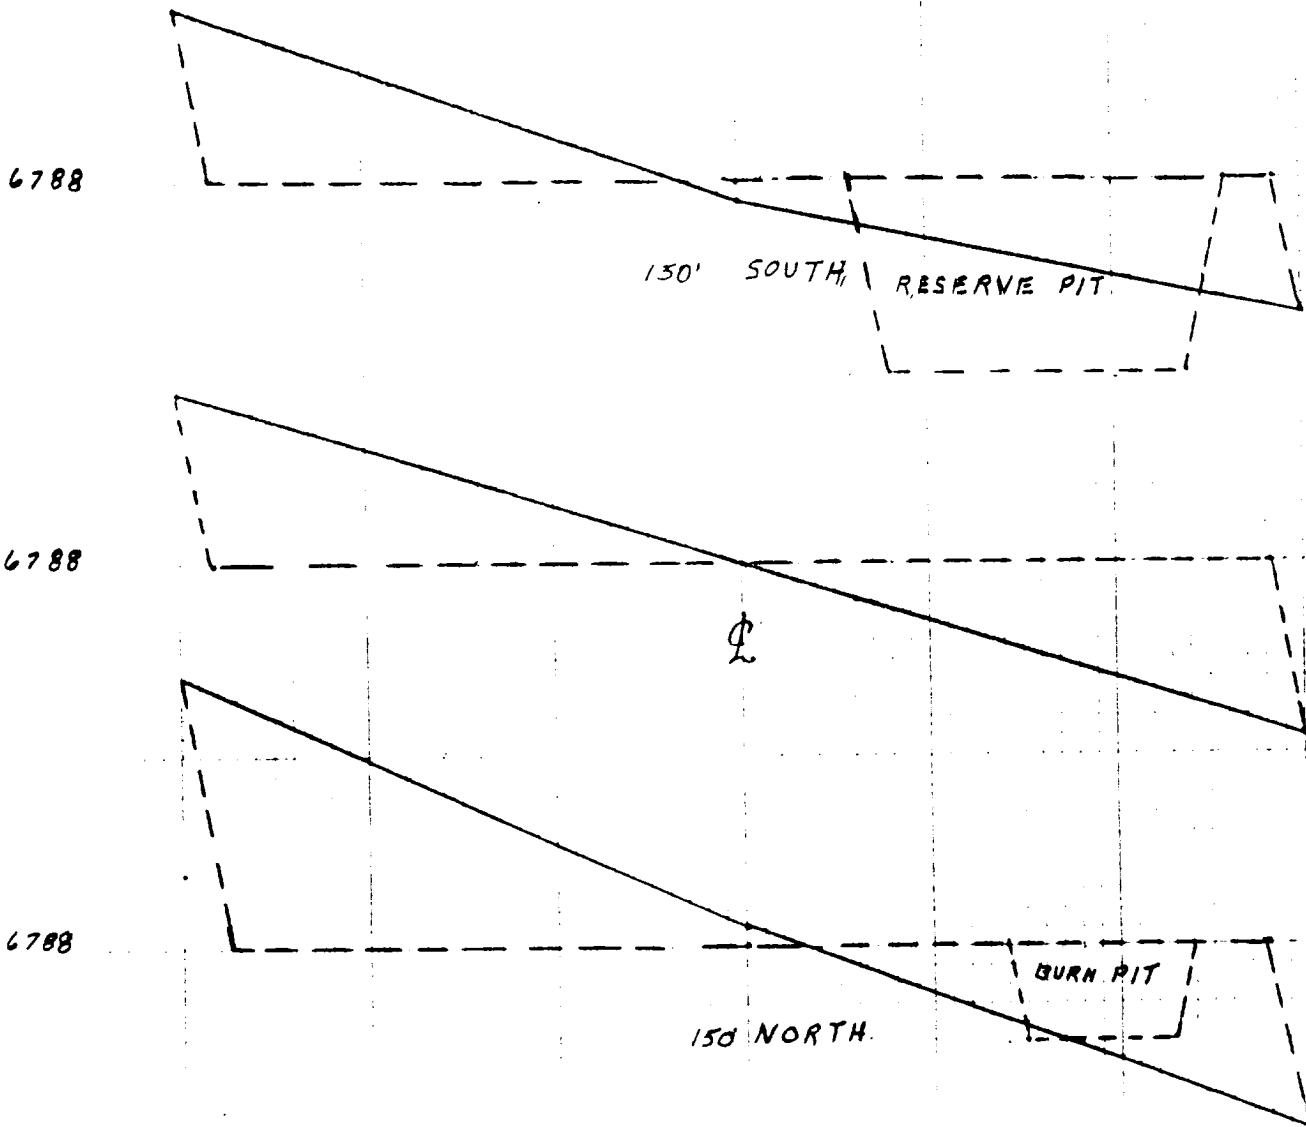

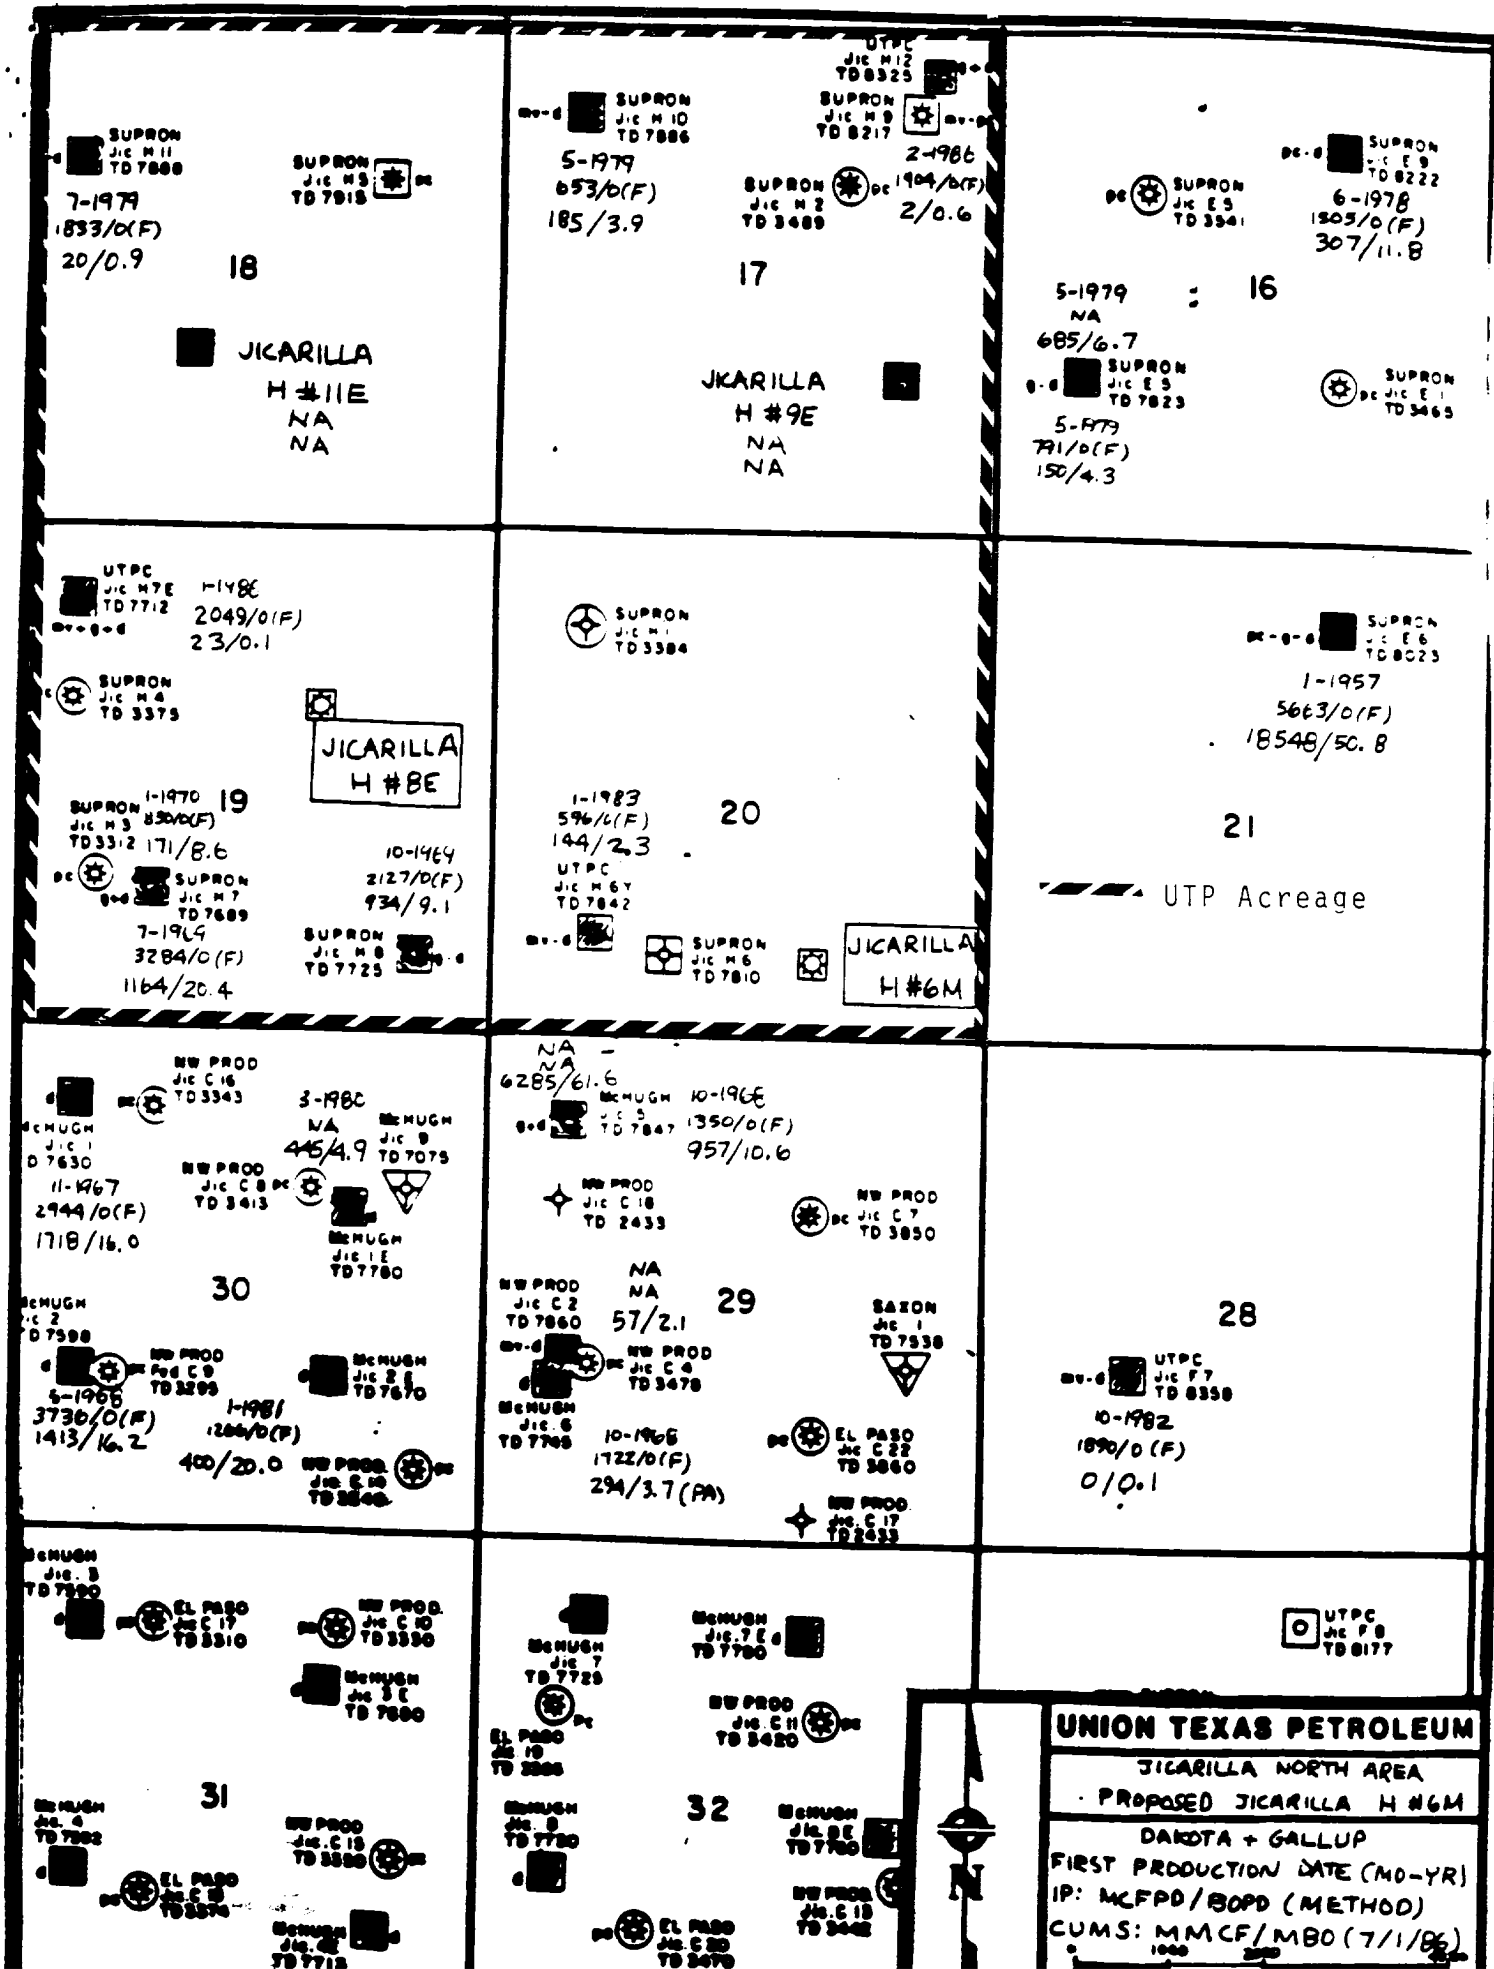

R4W

