


GIANT

EXPLORATION & PRODUCTION COMPANY


A-5-24N-11W
Devon Nielsen Well No. 1

Vertical Plane
SCALE: 100 Ft/Inch

Horizontal Plane
SCALE: 50 Ft/Inch

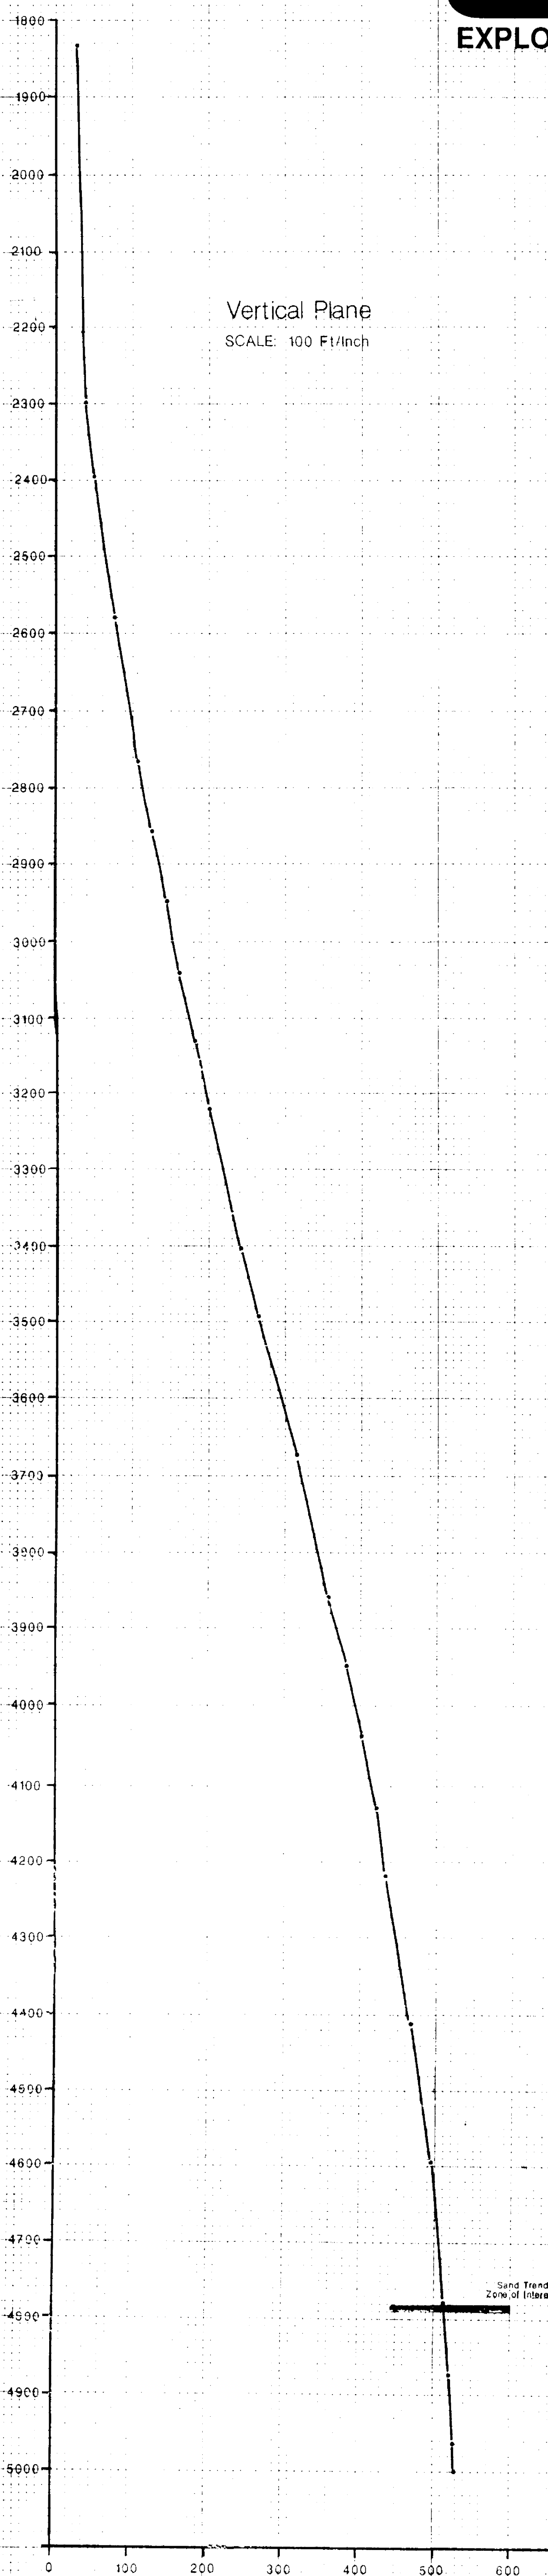

Vertical Section Plane

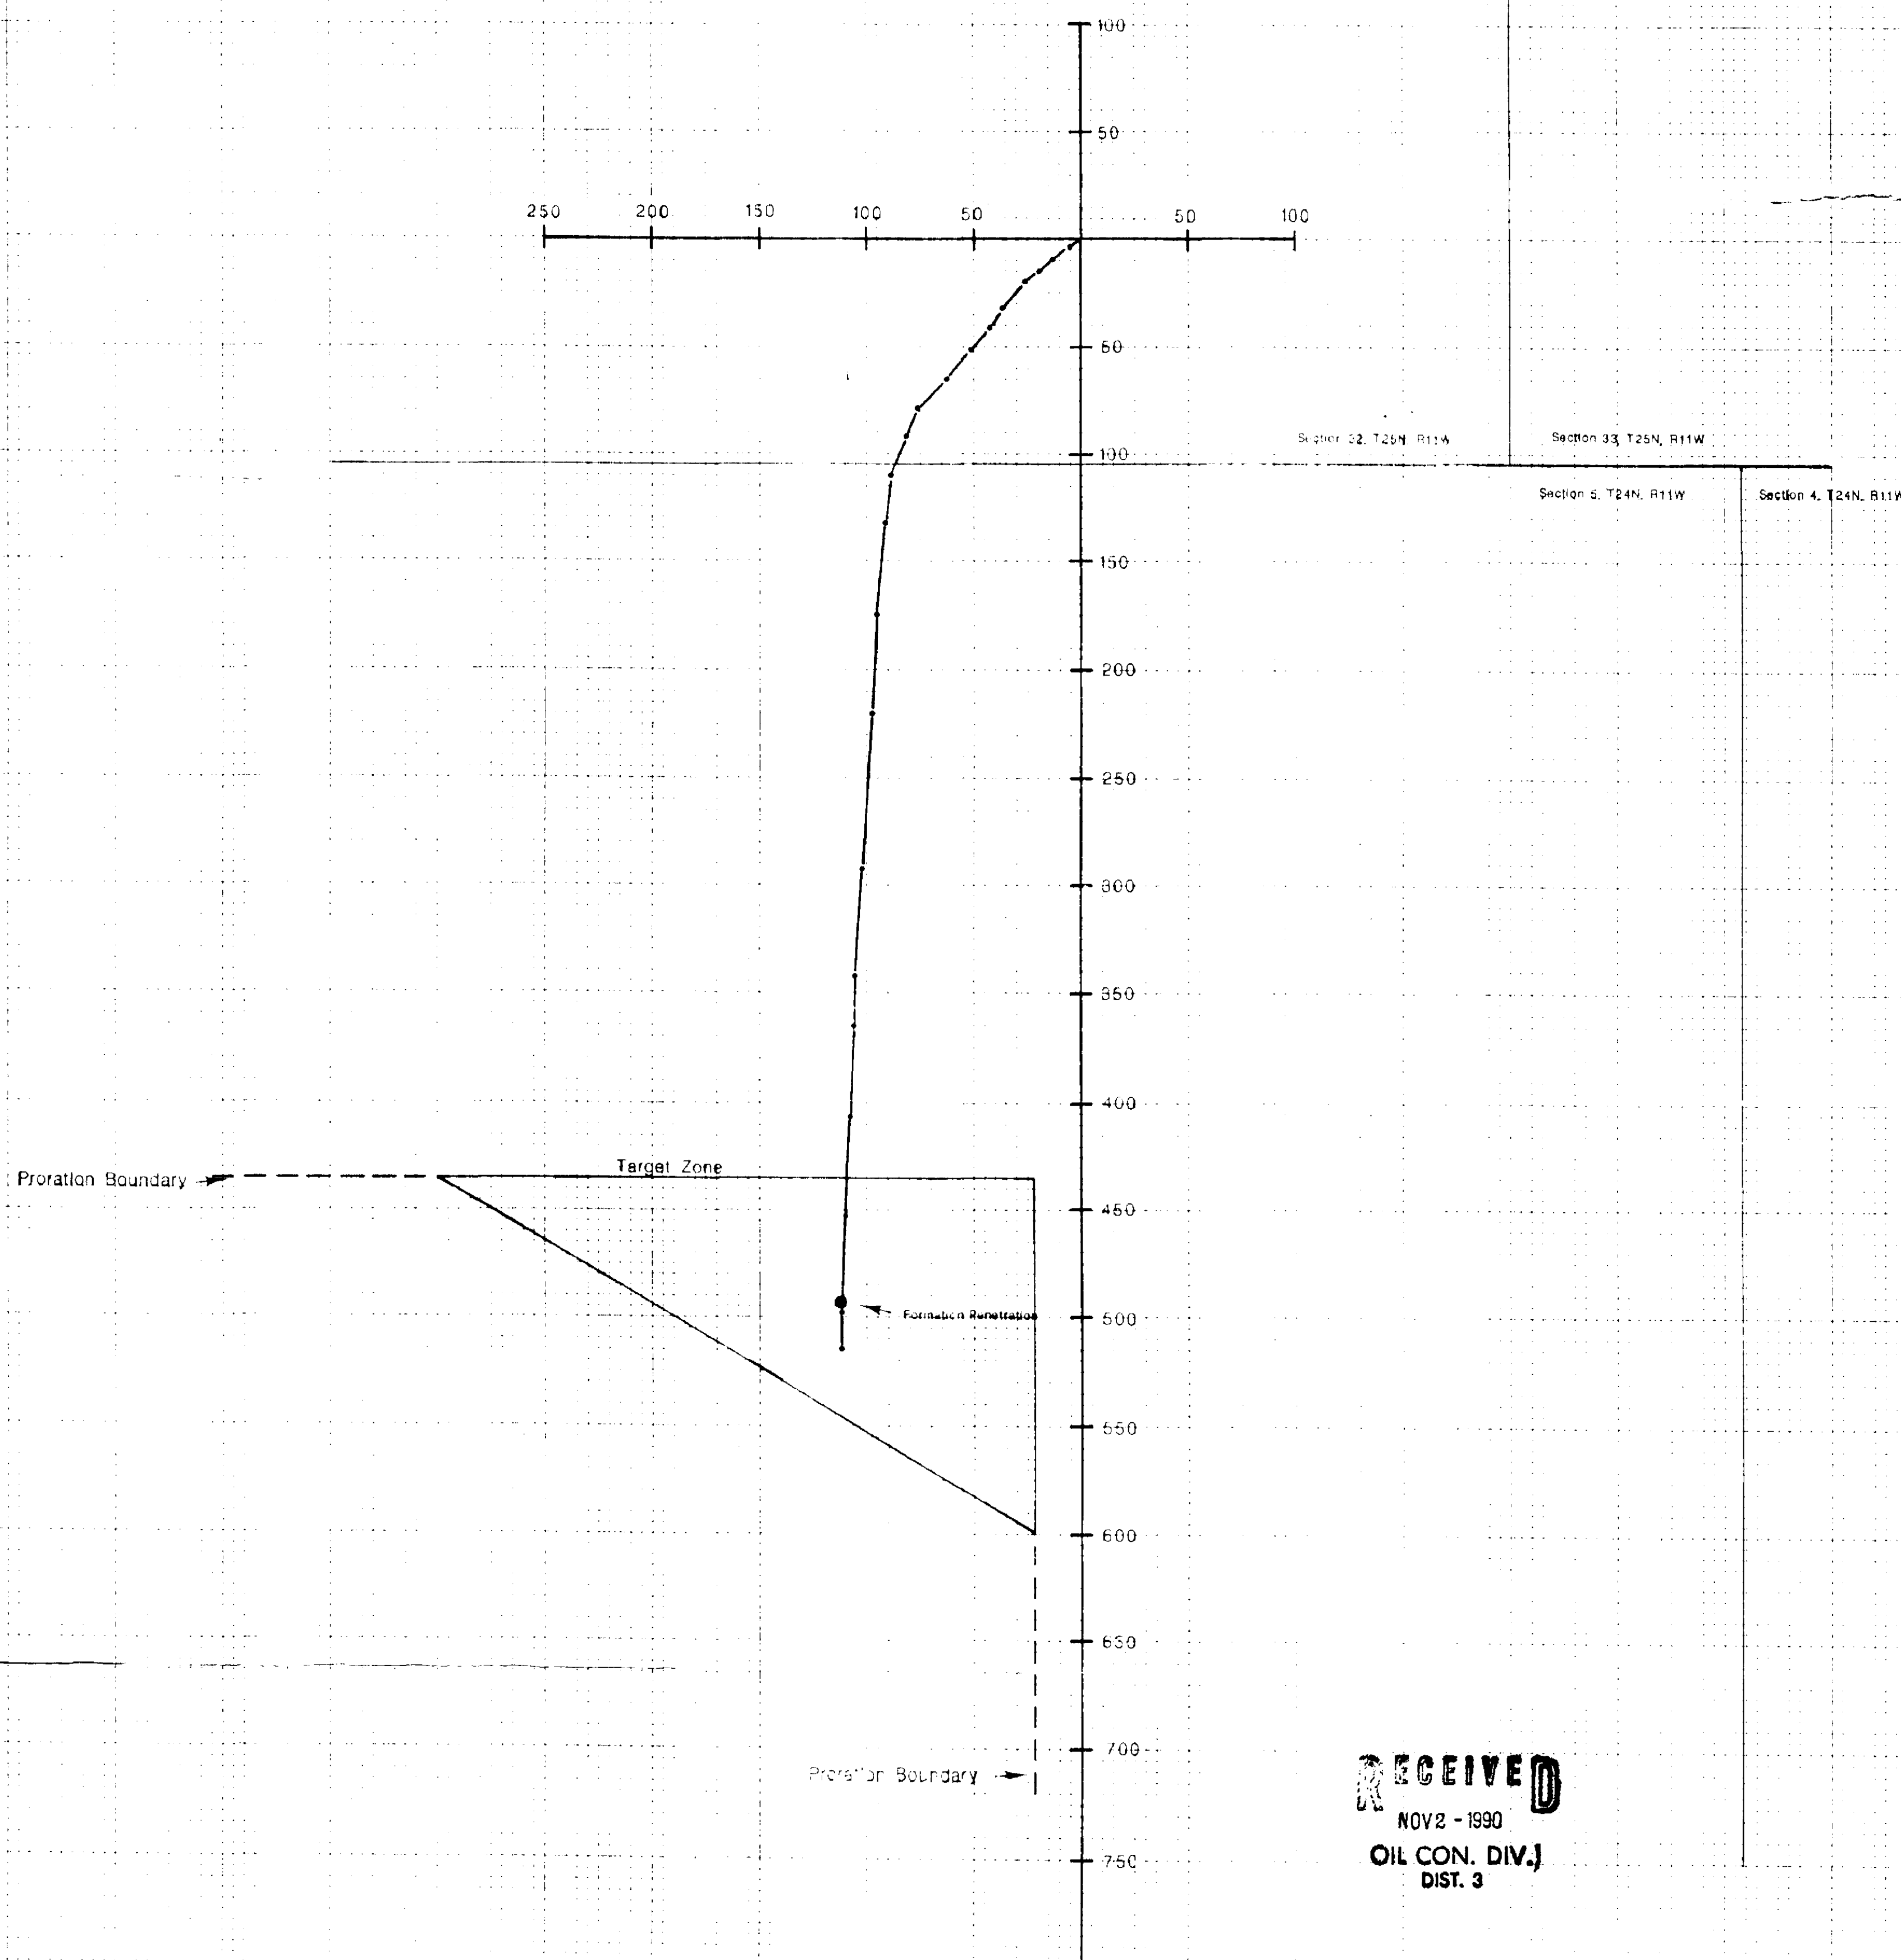

RECEIVED
NOV 2 - 1990
OIL CON. DIV.
DIST. 3

Computed from Survey
Right Hand Side

Measured Depth (ft)	inclination Angle (deg)	Direction	North-South Total Coordinate	East-West Total Coordinate	Total Departure (ft)	Vertical Depth (ft)
0	0.00	0	0.0	0.0	0.0	0.0
364	0.00	S73W	0.0	0.0	0.0	364.0
432	1.00	S73W	-0.2	-0.6	0.6	432.0
500	1.50	S62W	-0.9	-2.4	2.6	500.0
568	1.50	S33W	-2.5	-4.2	4.9	568.0
636	1.50	S58W	-4.2	-5.9	7.3	636.0
704	1.50	S60W	-5.5	-8.0	9.7	704.0
772	1.50	S73W	-7.5	-10.3	12.1	772.0
840	1.00	S73W	-7.6	-11.9	14.2	840.0
908	0.75	S76W	-8.7	-12.9	15.6	908.0
976	0.75	S45W	-10.0	-13.8	16.8	976.0
1044	0.75	S48W	-10.4	-14.7	18.0	1044.0
1112	1.00	S58W	-11.3	-15.8	19.4	1112.0
1180	0.75	S53W	-12.1	-17.0	20.8	1180.0
1248	1.00	S46W	-13.0	-18.1	22.3	1248.0
1316	1.00	S40W	-15.2	-20.5	25.5	1316.0
1384	1.25	S80W	-16.1	-22.1	27.3	1384.0
1452	0.75	S43W	-16.9	-23.5	28.9	1452.0
1520	0.75	S25W	-17.9	-24.2	30.1	1520.0
1588	1.00	S58W	-19.0	-25.1	31.5	1588.0
1656	1.25	S52W	-19.0	-26.6	33.3	1656.0
1724	4.75	S31W	-21.7	-30.1	38.2	1724.0
1792	8.00	S30W	-23.5	-36.6	48.4	1792.0
1860	7.75	S35W	-21.9	-44.3	60.9	1860.0
1928	9.00	S38W	-23.9	-52.4	74.5	1928.0
1996	9.75	S38W	-24.9	-61.9	89.7	1996.0
2064	10.50	S37W	-25.9	-71.9	106.1	2064.0

Computed from Survey
Right Hand Side

Devon Nielsen Well No. 1
San Juan County, New Mexico
Surface Location: 105' FSL, 200' FEL
Section 32, T25N, R11W
Top of Pay Zone: 393' FNL, 419' FEL
Section 5, T24N, R11W
TD Location: 410' FNL, 420' FEL
Section 5, T24N, R11W

Date: October, 1990