

Submit to Appropriate
District Office
State Lease -- 6 copies
Fee Lease -- 5 copies

State of New Mexico
Energy, Minerals and Natural Resources Department

Form C-101
Revised 1-1-89

OIL CONSERVATION DIVISION

DISTRICT I
P.O. Box 1980, Hobbs, NM 88240

DISTRICT II
P.O. Drawer DD, Artesia, NM 88210

DISTRICT III
1000 Rio Brazos Rd., Aztec, NM 87410

P.O. Box 2088
Santa Fe, New Mexico 87504-2088

API NO. (assigned by OCD on New Wells)

30-045-28229

5. Indicate Type of Lease

STATE ☒

FEE ☐

6. State Oil & Gas Lease No.

VA-0168-1

7. Lease Name or Unit Agreement Name

West Bisti Coal 36

8. Well No.

1

E/320

9. Pool name or Wildcat

Basin Fruitland Coal

APPLICATION FOR PERMIT TO DRILL, DEEPEN, OR PLUG BACK

1a. Type of Work:

DRILL ☒

RE-ENTER ☐

DEEPEN ☐

PLUG BACK ☐

b. Type of Well:

OIL
WELL ☐

GAS
WELL ☒

OTHER ☐

SINGLE
ZONE ☒

MULTIPLE
ZONE ☐

2. Name of Operator

Giant Exploration & Production Company

3. Address of Operator

P. O. Box 2810, Farmington, NM 87401

4. Well Location

Unit Letter G : 1980 Feet From The North Line and 1850 Feet From The East Line

Section 36 Township 25N Range 13W NMPM San Juan County

10. Proposed Depth
1300

11. Formation

Fruitland

12. Rotary or C.T.

Rotary

13. Elevations (Show whether DF, RT, GR, etc.)

GLE - 6358'

14. Kind & Status Plug. Bond

15. Drilling Contractor

Unknown

16. Approx. Date Work will start

August 20, 1990

17.

PROPOSED CASING AND CEMENT PROGRAM

SIZE OF HOLE	SIZE OF CASING	WEIGHT PER FOOT	SETTING DEPTH	SACKS OF CEMENT	EST. TOP
8-3/4"	7"	23 lb.	110'	60 sks	Surface
				(1.18 ft ³ /sk)	
6-1/4"	4-1/2"	10.5 lb.	1300'	140 sks	Surface

(75 sks - 2.06 ft³/sk)
(65 sks - 1.18 ft³/sk)

It is proposed to drill the subject Basin Fruitland Coal well. It will be evaluated on the basis of open hole logs. A BOP will be used during drilling operations.

RECEIVED

AUG 07 1990

**OIL CON. DIV.
DIST. 3**

APPROVAL EXPIRES 3-18-91
UNLESS DRILLING IS COMMENCED.
SPUD NOTICE MUST BE SUBMITTED
WITHIN 10 DAYS.

IN ABOVE SPACE DESCRIBE PROPOSED PROGRAM: IF PROPOSAL IS TO DEEPEN OR PLUG BACK, GIVE DATA ON PRESENT PRODUCTIVE ZONE AND PROPOSED NEW PRODUCTIVE ZONE. GIVE BLOWOUT PREVENTER PROGRAM, IF ANY.

I hereby certify that the information above is true and complete to the best of my knowledge and belief.

SIGNATURE John C. Corbett TITLE Vice President - Exploration DATE August 6, 1990

TYPE OR PRINT NAME John C. Corbett

TELEPHONE NO. (505) 326-3325

(This space for State Use)

APPROVED BY Ernie Bush TITLE DEPUTY OIL & GAS INSPECTOR, DIST. #3 DATE SEP 18 1990

CONDITIONS OF APPROVAL, IF ANY:

Submit to Appropriate
District Office
State Lease - 4 copies
Fee Lease - 3 copies

State of New Mexico
Energy, Minerals and Natural Resources Department

Form C-102
Revised 1-1-89

OIL CONSERVATION DIVISION

DISTRICT I
P.O. Box 1980, Hobbs, NM 88240

P.O. Box 2088
Santa Fe, New Mexico 87504-2088

DISTRICT II
P.O. Drawer DD, Artesia, NM 88210


DISTRICT III
1000 Rio Brazos Rd., Aztec, NM 87410

WELL LOCATION AND ACREAGE DEDICATION PLAT

All Distances must be from the outer boundaries of the section

Operator Giant Exploration & Production Company			Lease West Bisti Coal 36		Well No. 1
Unit Letter G	Section 36	Township 25 North	Range 13 West	County San Juan	
Actual Footage Location of Well: 1980 feet from the North line and 1850 feet from the East line					
Ground level Elev. 6358	Producing Formation Fruitland		Pool Basin Fruitland Coal	Dedicated Acreage: 320 Acres	

- Outline the acreage dedicated to the subject well by colored pencil or hatchure marks on the plat below.
- If more than one lease is dedicated to the well, outline each and identify the ownership thereof (both as to working interest and royalty).
- If more than one lease of different ownership is dedicated to the well, have the interest of all owners been consolidated by communitization, unitization, force-pooling, etc.?
☐ Yes ☐ No If answer is "yes" type of consolidation _____
If answer is "no" list the owners and tract descriptions which have actually been consolidated. (Use reverse side of this form if necessary).
No allowable will be assigned to the well until all interests have been consolidated (by communitization, unitization, forced-pooling, or otherwise) or until a non-standard unit, eliminating such interest, has been approved by the Division.

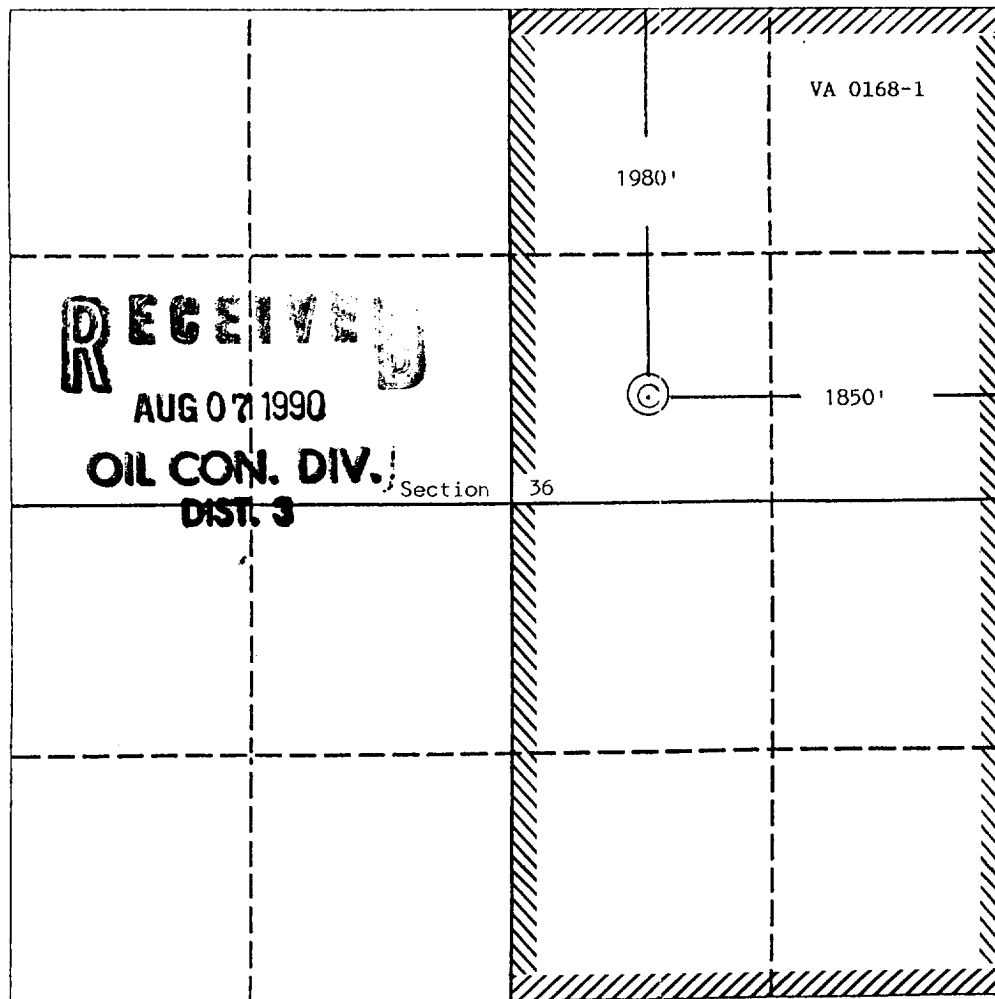

OPERATOR CERTIFICATION

I hereby certify that the information contained herein is true and complete to the best of my knowledge and belief.

Signature
John C. Corbett
Printed Name
John C. Corbett
Position
Vice President-Exploration
Company
Giant Exploration & Production Co.
Date
July 30, 1990


SURVEYOR CERTIFICATION

I hereby certify that the well location shown on this plat was plotted from field notes of actual surveys made by me or under my supervision, and that the same is true and correct to the best of my knowledge and belief.

Date Surveyed
July 24, 1990

Signature & Seal
Professional Surveyor
EDGAR E. RISENHOVER
5979
Edgar E. Risenhoover
Certification
Edgar

0 330 660 990 1320 1650 1980 2310 2640 2000 1500 1000 500 0

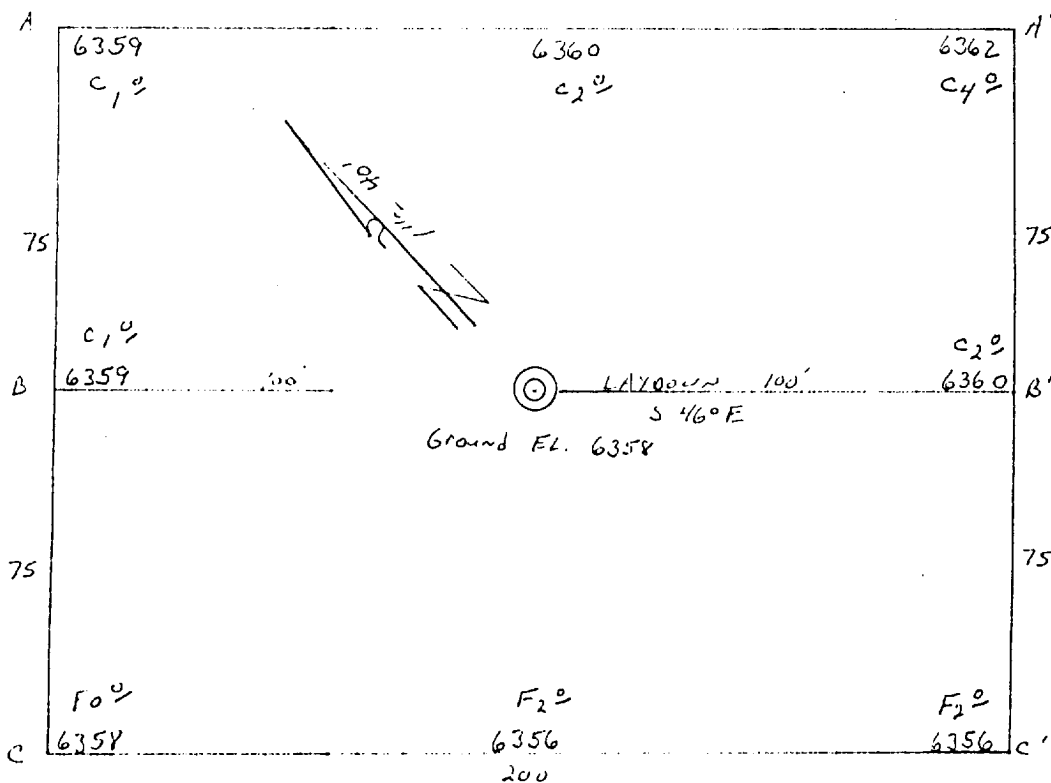

Giant Exploration & Production Co.

OPERATOR

West Bisti Coal 36 #1
WELL NAME and NUMBER

1980' F/NL 1850' F/EL

FOOTAGES

36 25N 13W
SEC. TWP. RGE.

San Juan, NM
COUNTY

July 24, 1990
DATE

6360					6358
6350					

Horz 1" = 40'

vert 1" = 30'

6360					6358
6350					

6360					6358
6350					