


SCHEMATIC DIAGRAM OF DUAL COMPLETION
El Paso Natural Gas Co. Johnston State No. 8 (PM)
NE/4 Section 36, T-27-N, R-6-W

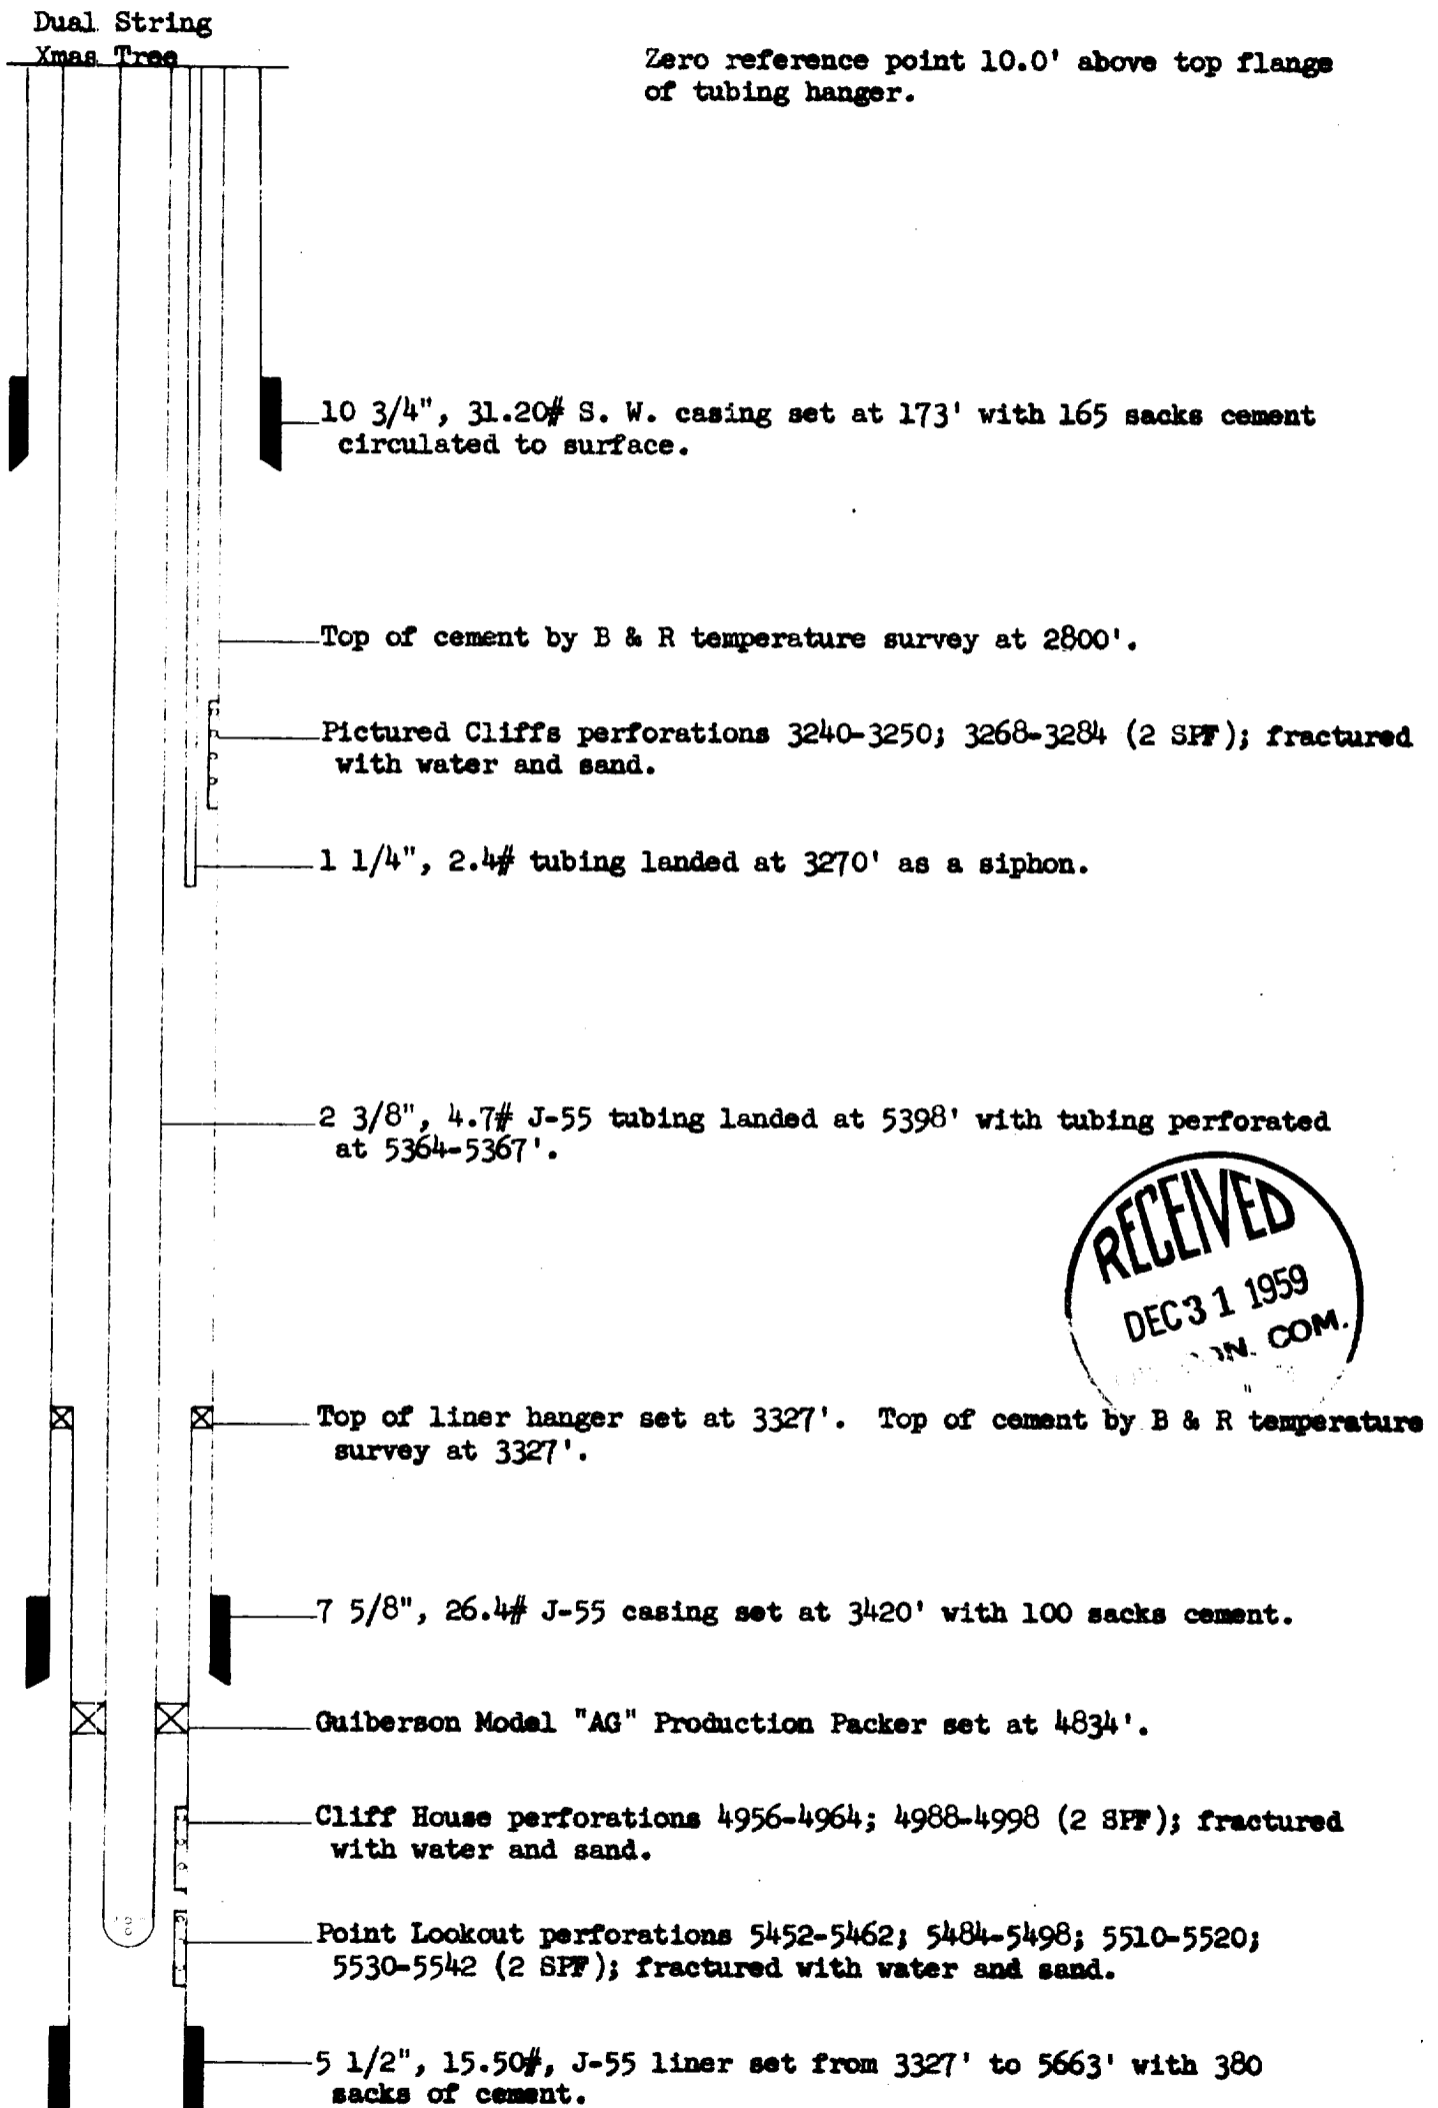

T.D. 5665