


DIAGRAMMATIC SKETCH OF DUAL COMPLETION INSTALLATION

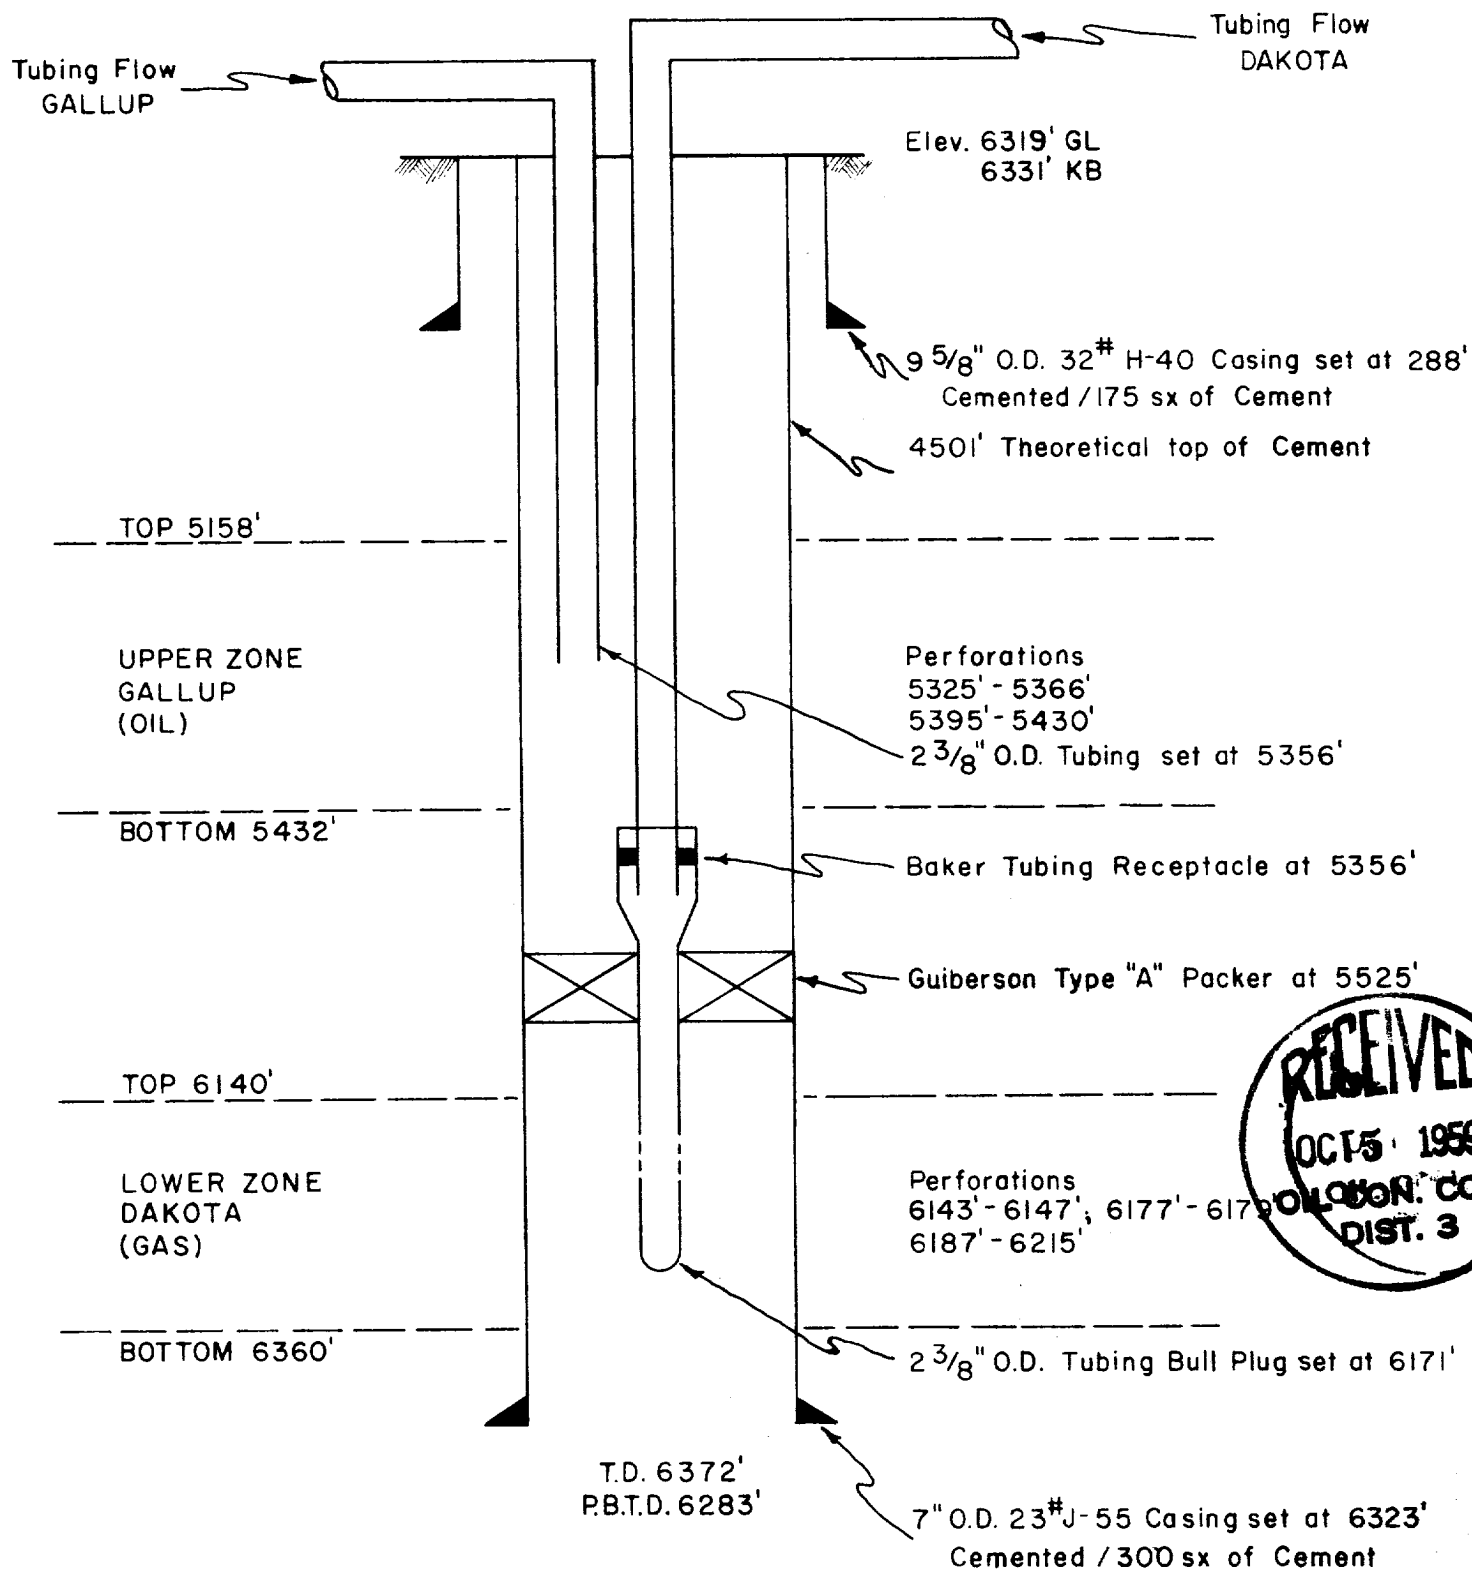

LEASE: (U.S.A.) W.O. Berger Well No. 4
 OPERATOR: Tennessee Gas Transmission Company
 LOCATION: 790' FNL, 1800' FWL, Sec. 22, T-26-N, R-11-W
 COUNTY: San Juan Co., New Mexico