

UNITED STATES
DEPARTMENT OF THE INTERIOR
GEOLOGICAL SURVEY

30-045-21446

APPLICATION FOR PERMIT TO DRILL, DEEPEN, OR PLUG BACK

1a. TYPE OF WORK DRILL ☒ DEEPEN ☐ PLUG BACK ☐			5. LEASE DESIGNATION AND SERIAL NO. HOO-C-14-20-2727		
b. TYPE OF WELL OIL WELL ☒ GAS WELL ☐ OTHER ☐ SINGLE ZONE ☐ MULTIPLE ZONE ☐			6. IF INDIAN, ALLOTTEE OR TRIBE NAME Navajo Tribe "BP"		
2. NAME OF OPERATOR Texaco Inc. Attention: T. Bliss			7. UNIT AGREEMENT NAME		
3. ADDRESS OF OPERATOR P. O. Box 2100, Denver, Colorado 80201			8. FARM OR LEASE NAME Navajo Tribe "BP"		
4. LOCATION OF WELL (Report location clearly and in accordance with any State requirements.)* At surface SW 1/4 Sec. 26 At proposed prod. zone 2080' FWL, 2130' FWL, Sec. 26			9. WELL NO. 9		
14. DISTANCE IN MILES AND DIRECTION FROM NEAREST TOWN OR POST OFFICE*			10. FIELD AND POOL, OR WILDCAT Tocito Dome <i>Penndext.</i>		
15. DISTANCE FROM PROPOSED* LOCATION TO NEAREST PROPERTY OR LEASE LINE, FT. (Also to nearest drlg. unit line, if any) 2080'			11. SEC., T., R., M., OR BLK. AND SURVEY OR AREA Sec. 26-T26N-R18W		
16. NO. OF ACRES IN LEASE - -			12. COUNTY OR PARISH San Juan		
17. NO. OF ACRES ASSIGNED TO THIS WELL 160			13. STATE N. Mex.		
18. DISTANCE FROM PROPOSED LOCATION* TO NEAREST WELL, DRILLING, COMPLETED, OR APPLIED FOR, ON THIS LEASE, FT. 1200'			19. PROPOSED DEPTH 6605'		
20. ROTARY OR CABLE TOOLS Rotary			21. ELEVATIONS (Show whether DF, RT, GR, etc.) 5553' Gr.		
22. APPROX. DATE WORK WILL START March 15, 1974					

23. PROPOSED CASING AND CEMENTING PROGRAM

SIZE OF HOLE	SIZE OF CASING	WEIGHT PER FOOT	SETTING DEPTH	QUANTITY OF CEMENT
17-1/2" New	13-3/8"	48# H-40	100'	Circ to surface
12-1/4" New	9-5/8"	40# K-55	1600'	Circ to surface
8-5/8" New	7"	26# K-55	6605'	Cmt to 600' above pay zone.

Propose to drill subject well to increase oil recovery from Tocito Dome Field. Samples will be taken at 10' intervals from 3600' to TD. A 60' core is planned in the Barker Creek. Logs will be run from surface casing to TD. Prospective zones will be perforated and treated as necessary. Blowout preventer equipment will be as indicated on the attached Exhibit, and will be tested at regular intervals. Necessary steps will be taken to protect the environment.



IN ABOVE SPACE DESCRIBE PROPOSED PROGRAM: If proposal is to deepen or plug back, give data on present productive zone and proposed new productive zone. If proposal is to drill or deepen directionally, give pertinent data on subsurface locations and measured and true vertical depths. Give blowout preventer program, if any.

24. SIGNED Signed: Tommie Bliss TITLE District Superintendent DATE Feb. 28, 1974

(This space for Federal or State office use)

PERMIT NO. _____ APPROVAL DATE _____

APPROVED BY _____ TITLE _____ DATE _____

USGS (3)
FarmingtonOGCC (2)
Aztec

TB ARM CGH The Navajo Tribe

*See Instructions On Reverse Side

Instructions

General: This form is designed for submitting proposals to perform certain well operations, as indicated, on all types of lands and leases for appropriate action by either a Federal or a State agency, or both, pursuant to applicable Federal and/or State laws and regulations. Any necessary special instructions concerning the use of this form and the number of copies to be submitted, particularly with regard to local, area, or regional procedures and practices, either are shown below or will be issued by, or may be obtained from, the local Federal and/or State office.

Item 1: If the proposal is to redrill the same reservoir at a different subsurface location or to a new reservoir, use this form with appropriate notations. Consult applicable State or Federal regulations concerning subsequent work proposals or reports on the well.

Item 4: If there are no applicable State requirements, locations on Federal or Indian land should be described in accordance with Federal requirements. Consult local State or Federal office for specific instructions.

Item 14: Needed only when location of well cannot readily be found by road from the land or lease description. A plat, or plats, separate or on this reverse side, showing the roads to, and the surveyed location of, the well, and any other required information, should be furnished when required by Federal or State agency offices.

Items 15 and 18: If well is to be, or has been directionally drilled, give distances for subsurface location of hole in any present or objective production zone.

Item 22: Consult applicable Federal or State regulations, or appropriate officials, concerning approval of the proposal before operations are started.

**NEW MEXICO OIL CONSERVATION COMMISSION
WELL LOCATION AND ACREAGE DEDICATION PLAT**

Form C-102
Supersedes C-128
Effective 1-1-65

All distances must be from the outer boundaries of the Section.


Operator Texaco Inc.			Lease		Well No.
Unit Letter G	Section 26	Township 26 North	Range 18 West	County San Juan	
Actual Footage Location of Well:					
2080 feet from the North line and		2130 feet from the East line			
Ground Level Elev. 5553	Producing Formation Pennsylvanian	Pool Tocito Dome Penn "D" Ext.	Dedicated Acreage: 160		Acres

1. Outline the acreage dedicated to the subject well by colored pencil or hachure marks on the plat below.
2. If more than one lease is dedicated to the well, outline each and identify the ownership thereof (both as to working interest and royalty).
3. If more than one lease of different ownership is dedicated to the well, have the interests of all owners been consolidated by communitization, unitization, force-pooling, etc?

☐ Yes ☐ No If answer is "yes," type of consolidation _____

If answer is "no," list the owners and tract descriptions which have actually been consolidated. (Use reverse side of this form if necessary.) _____

No allowable will be assigned to the well until all interests have been consolidated (by communitization, unitization, forced-pooling, or otherwise) or until a non-standard unit, eliminating such interests, has been approved by the Commission.

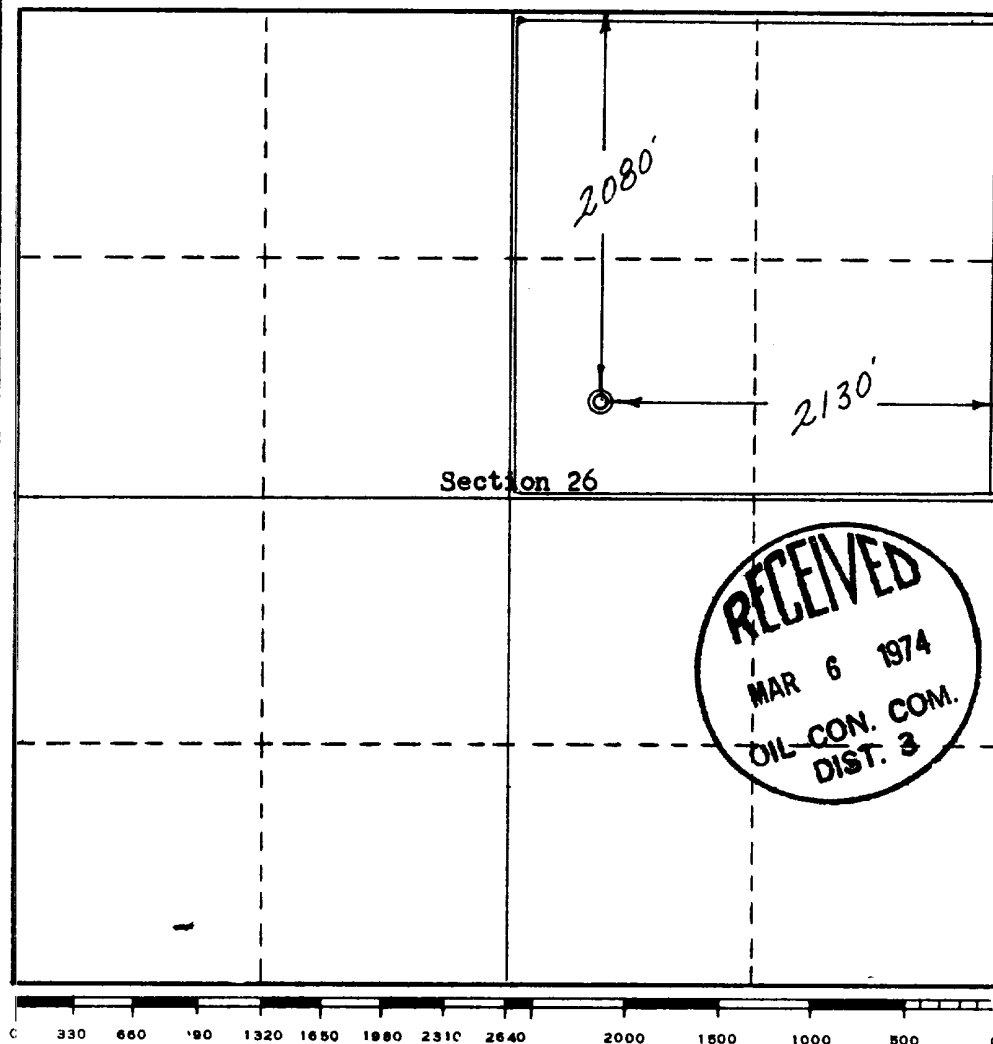

CERTIFICATION

I hereby certify that the information contained herein is true and complete to the best of my knowledge and belief.

Signed: **Tommie Bliss**

Name
Tommie Bliss
Position
District Superintendent
Company
Texaco Inc.
Date
February 28, 1974

I hereby certify that the well location shown on this plat was plotted from field notes of actual surveys made by me or under my supervision, and that the same is true and correct to the best of my knowledge and belief.

Date Surveyed
February 25, 1974
Registered Professional Engineer and Land Surveyor
<i>[Signature]</i>
Certificate No.
3084



PETROLEUM PRODUCTS

PRODUCING DEPARTMENT
ROCKY MOUNTAINS-U.S.
DENVER DIVISION

TEXACO INC.
P. O. BOX 2100
DENVER, COLORADO 80201

February 28, 1974

NAVAJO TRIBE "BP" NO. 9
SW 1/4, SEC. 26, T26N, R18W
SAN JUAN COUNTY, NEW MEXICO
6.34

Mr. P. T. McGrath (3)
District Engineer
U. S. Geological Survey
P. O. Box 959
Farmington, New Mexico 87401

Dear Mr. McGrath:

As requested by your office, the Surface Use Development Plan for Navajo Tribe "BP" No. 9, San Juan County, New Mexico, is as follows:

1. Existing roads and exit to the location are shown on the attached plat.
2. Approximately one quarter mile of access road will be required as shown on attached plat. The road surface will be compacted soil.
3. Nearest producing well is located 1,200' to the southwest in Section 26.
4. Lateral roads in the vicinity of the location are shown on the attached plat.
5. The flowline for the proposed well will run to an existing battery located one and one quarter miles to the west of the location (see attached plat).
6. Water for drilling operations will be obtained from the bradenhead annulus of Texaco's Navajo Tribe No. 2, located one and one half miles to the west.





PETROLEUM PRODUCTS

TEXACO INC.
P.O. BOX 2100
DENVER, COLORADO 80201

PRODUCING DEPARTMENT
BIOLOGY BRANCH-11
DENVER DIVISION

February 28, 1954

RECEIVED
FEB 28 1954
BIOLOGY BRANCH-11
DENVER DIVISION

Mr. P. W. McGowan (3)
The National Academy of Sciences
U. S. National Academy of Sciences
1201 Constitution Avenue, N.W.
Washington, D.C. 20004

Dear Mr. McGowan:

Reference is made to your letter of January 28, 1954, regarding the proposed
road for the proposed road, No. 9, and the proposed road, No. 10, in
the vicinity of the proposed road.

The proposed road, No. 9, is shown on the attached plan and also
on the attached plan.


Approximately one quarter mile of proposed road will
be located as shown on attached plan. The road
surface will be composed of soil.

The proposed road, No. 10, is shown on the attached plan and also
on the attached plan.

Other roads in the vicinity of the proposed road are
shown on the attached plan.

The proposed road, No. 9, is shown on the attached plan and also
on the attached plan. The proposed road, No. 10, is shown on the
attached plan and also on the attached plan.

The proposed road, No. 9, is shown on the attached plan and also
on the attached plan. The proposed road, No. 10, is shown on the
attached plan and also on the attached plan.

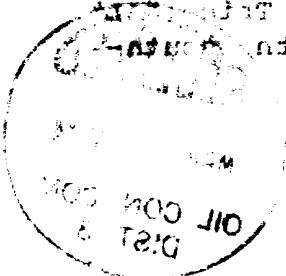

February 28, 1974

7. All waste material will be contained by earthen and steel pits. Earthen pits are to be subsequently backfilled and buried.
8. No separate drill campsites are proposed.
9. There are no FAA registered airstrips in the vicinity of the location.
10. The drillsite location will be laid bare and will be approximately 250' x 300'. Proper grading will be used to control erosion on the location. A plat showing the location and rig layout is attached.
11. All surfaces not used in normal well servicing and maintenance will be cleaned and graded, where necessary.
12. The wellsite is located on flat, sandy, barren ground, with widely scattered clumps of sage brush and/or tumbleweeds.

Very truly yours,

Signed: Tommie Bliss
Tommie Bliss
District Superintendent

NDS:WH

Attach.

cc: Board of Oil & Gas Conservation
1000 Rio Brazos Road
Atec, New Mexico 87501



January 18, 1941

- 2 -

W. P. T. Hootch

1. All waste material will be contained by earth and steel pipe. Hatched pipe to be supported by 2" x 12" x 12" and 2" x 12" x 12".
2. No separation of oil or water are proposed.
3. There are no registered structures in the vicinity of the location.
4. The drilling location will be 141' from the well. The approximate 250' x 300'. Proper grading will be used to control erosion on the location. The pipe showing the location and the layout is attached.
5. If surface not used in normal well servicing and all around will be cleaned and graded, where necessary.
6. The wellsite is located on flat, sandy, barren ground, with slight scattered clumps of sage brush. No improvements.


Very truly yours,

W. P. T. Hootch
District Superintendent

W. P. T. Hootch

Alameda.

cc: Board of Oil & Gas Conservation
1000 4th Street East
Alameda, Nevada 89501

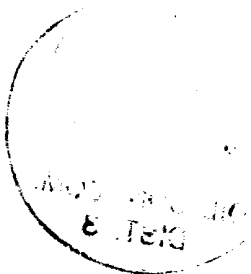

Minimum equipment requirements are:



1. Blowout preventers must be capable of being operated both mechanically and hydraulically. Controls must be located so that the blowout preventer can be operated outside the drilling rig substructure. All steel tubing and connections must be used between the hydraulic controls and the blowout preventer.

2. Pressure rating of the blowout preventer and associated connections must be proportional to depth and pressure expectations. Use Figure 1 as a guide in unknown areas. 10" Series 600.

3. Distance "A" must be sufficient to accommodate a Hydril preventer if required.

4. Chokes, valves, manifold piping and kill line must be flanged and designed equal to or above the pressure rating of the blowout preventer.

5. Kelly cock must be used at all times and should be checked daily.

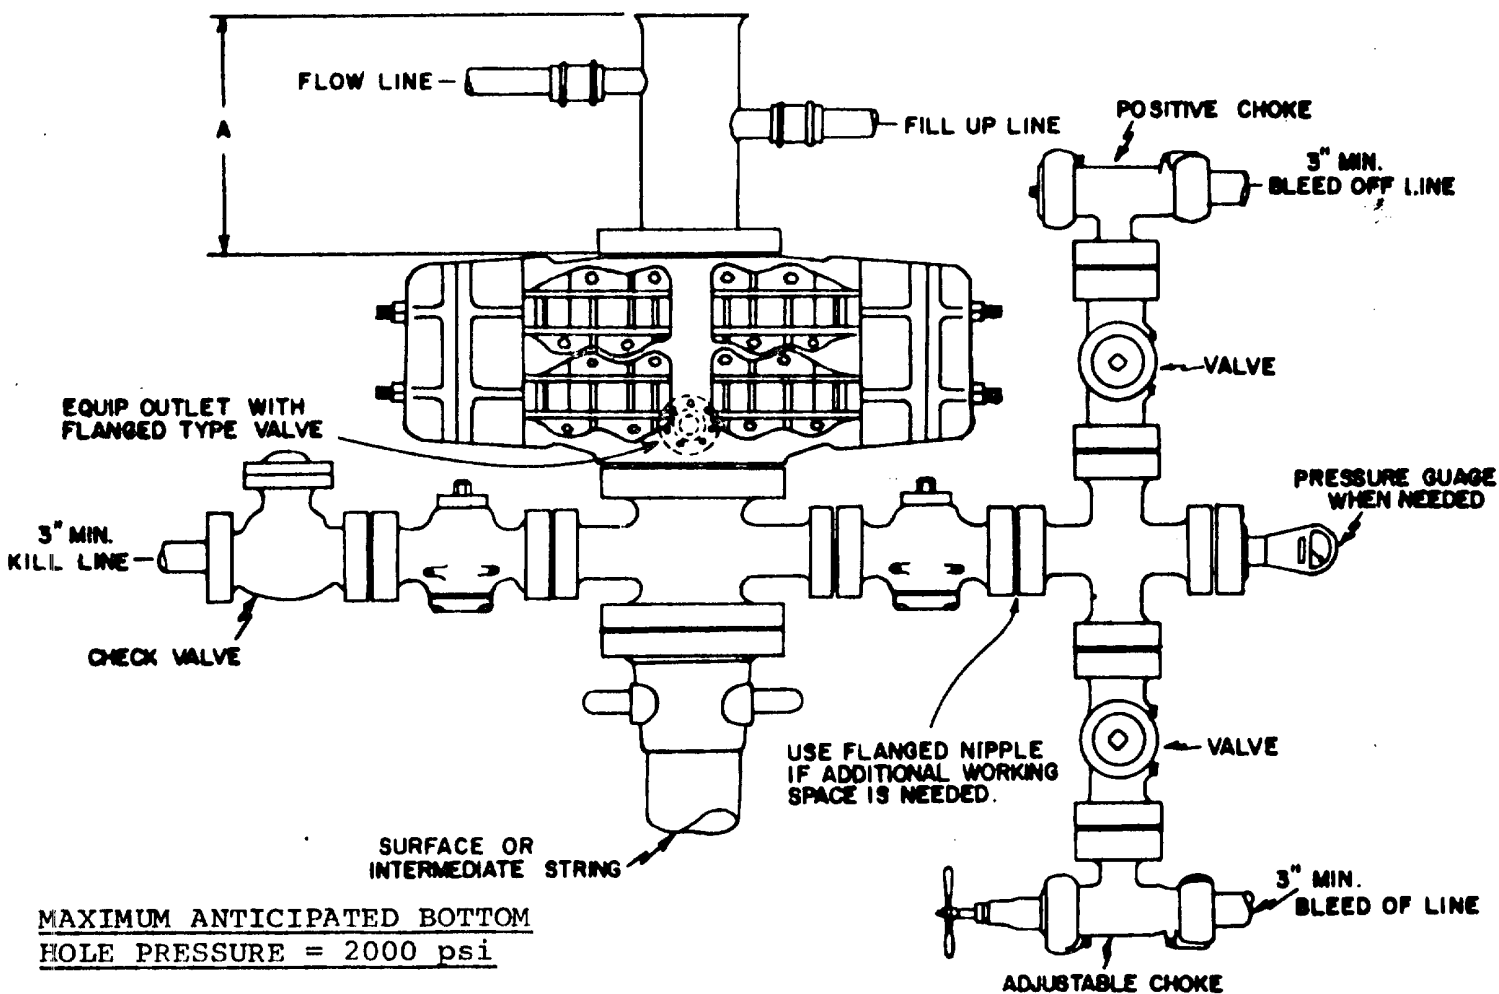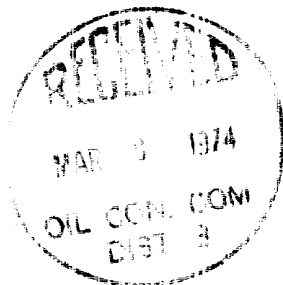

MAXIMUM ANTICIPATED BOTTOM HOLE PRESSURE = 2000 psi

DRILLING FLUID - WATER AND WATER-BASE MUD

NOTE: BLOWOUT PREVENTER MUST HAVE DOUBLE RAMS; ONE BLIND & ONE PIPE RAM OR THE EQUIPMENT MUST CONSIST OF TWO BLOWOUT PREVENTERS, ONE EQUIPPED WITH BLIND RAMS & THE OTHER WITH PIPE RAMS. ALWAYS PLACE THE BLIND RAMS IN THE TOP PREVENTER.

APPROVED
[Signature]

NAVAJO TRIBE "BP" NO. 9
SAN JUAN COUNTY, NEW MEXICO

TEXACO INC	
DENVER, COLORADO	
BLOWOUT PREVENTER ASSEMBLY	
STANDARD NO. 2	
DRAWN BY M.B.D.	CHKD BY J.B.Z.
DATE 11-8-68	FILE 448,000
REVISED	SERIAL 2-118-8

R 18 W

T
27
N

T
27
N


T
26
N

T
26
N

T
25
N


R 18 W

1 3/4 1/2 1/4 0 1 MILE

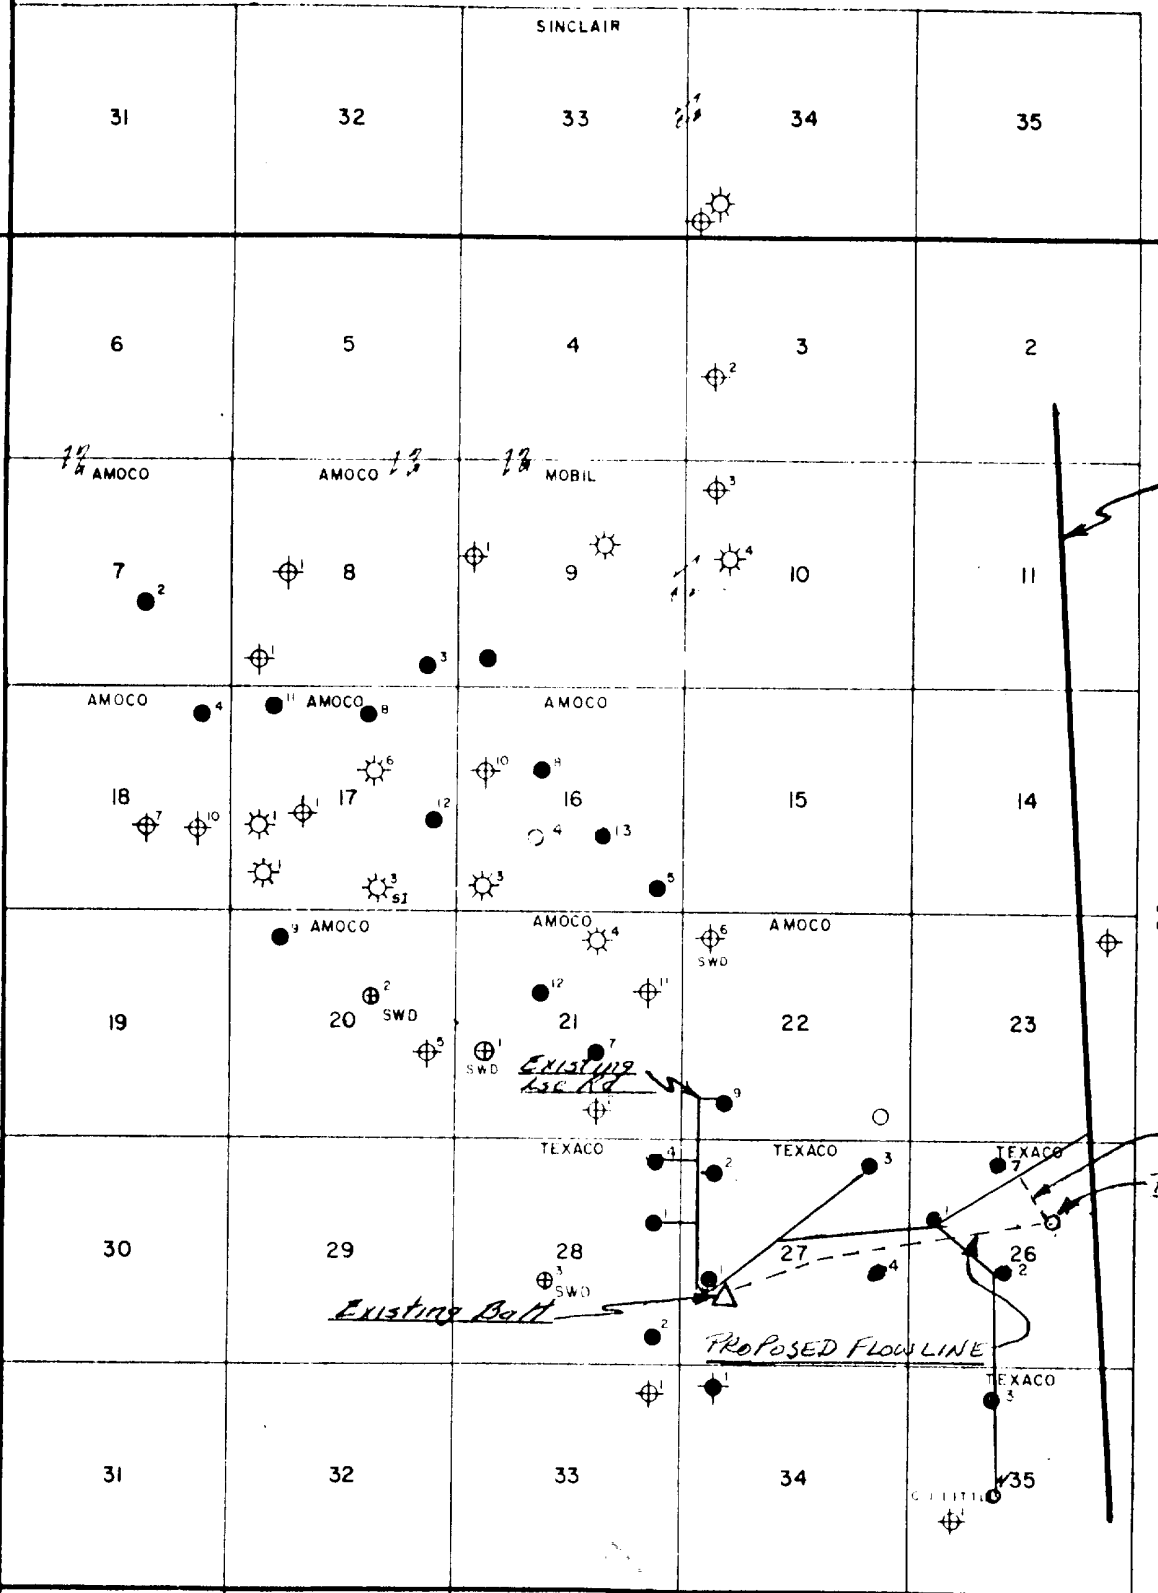


NAVAJO TRIBE "BP" NO. 9

TEXACO INC.
TOCITO DOME FIELD
SAN JUAN COUNTY, NEW MEXICO

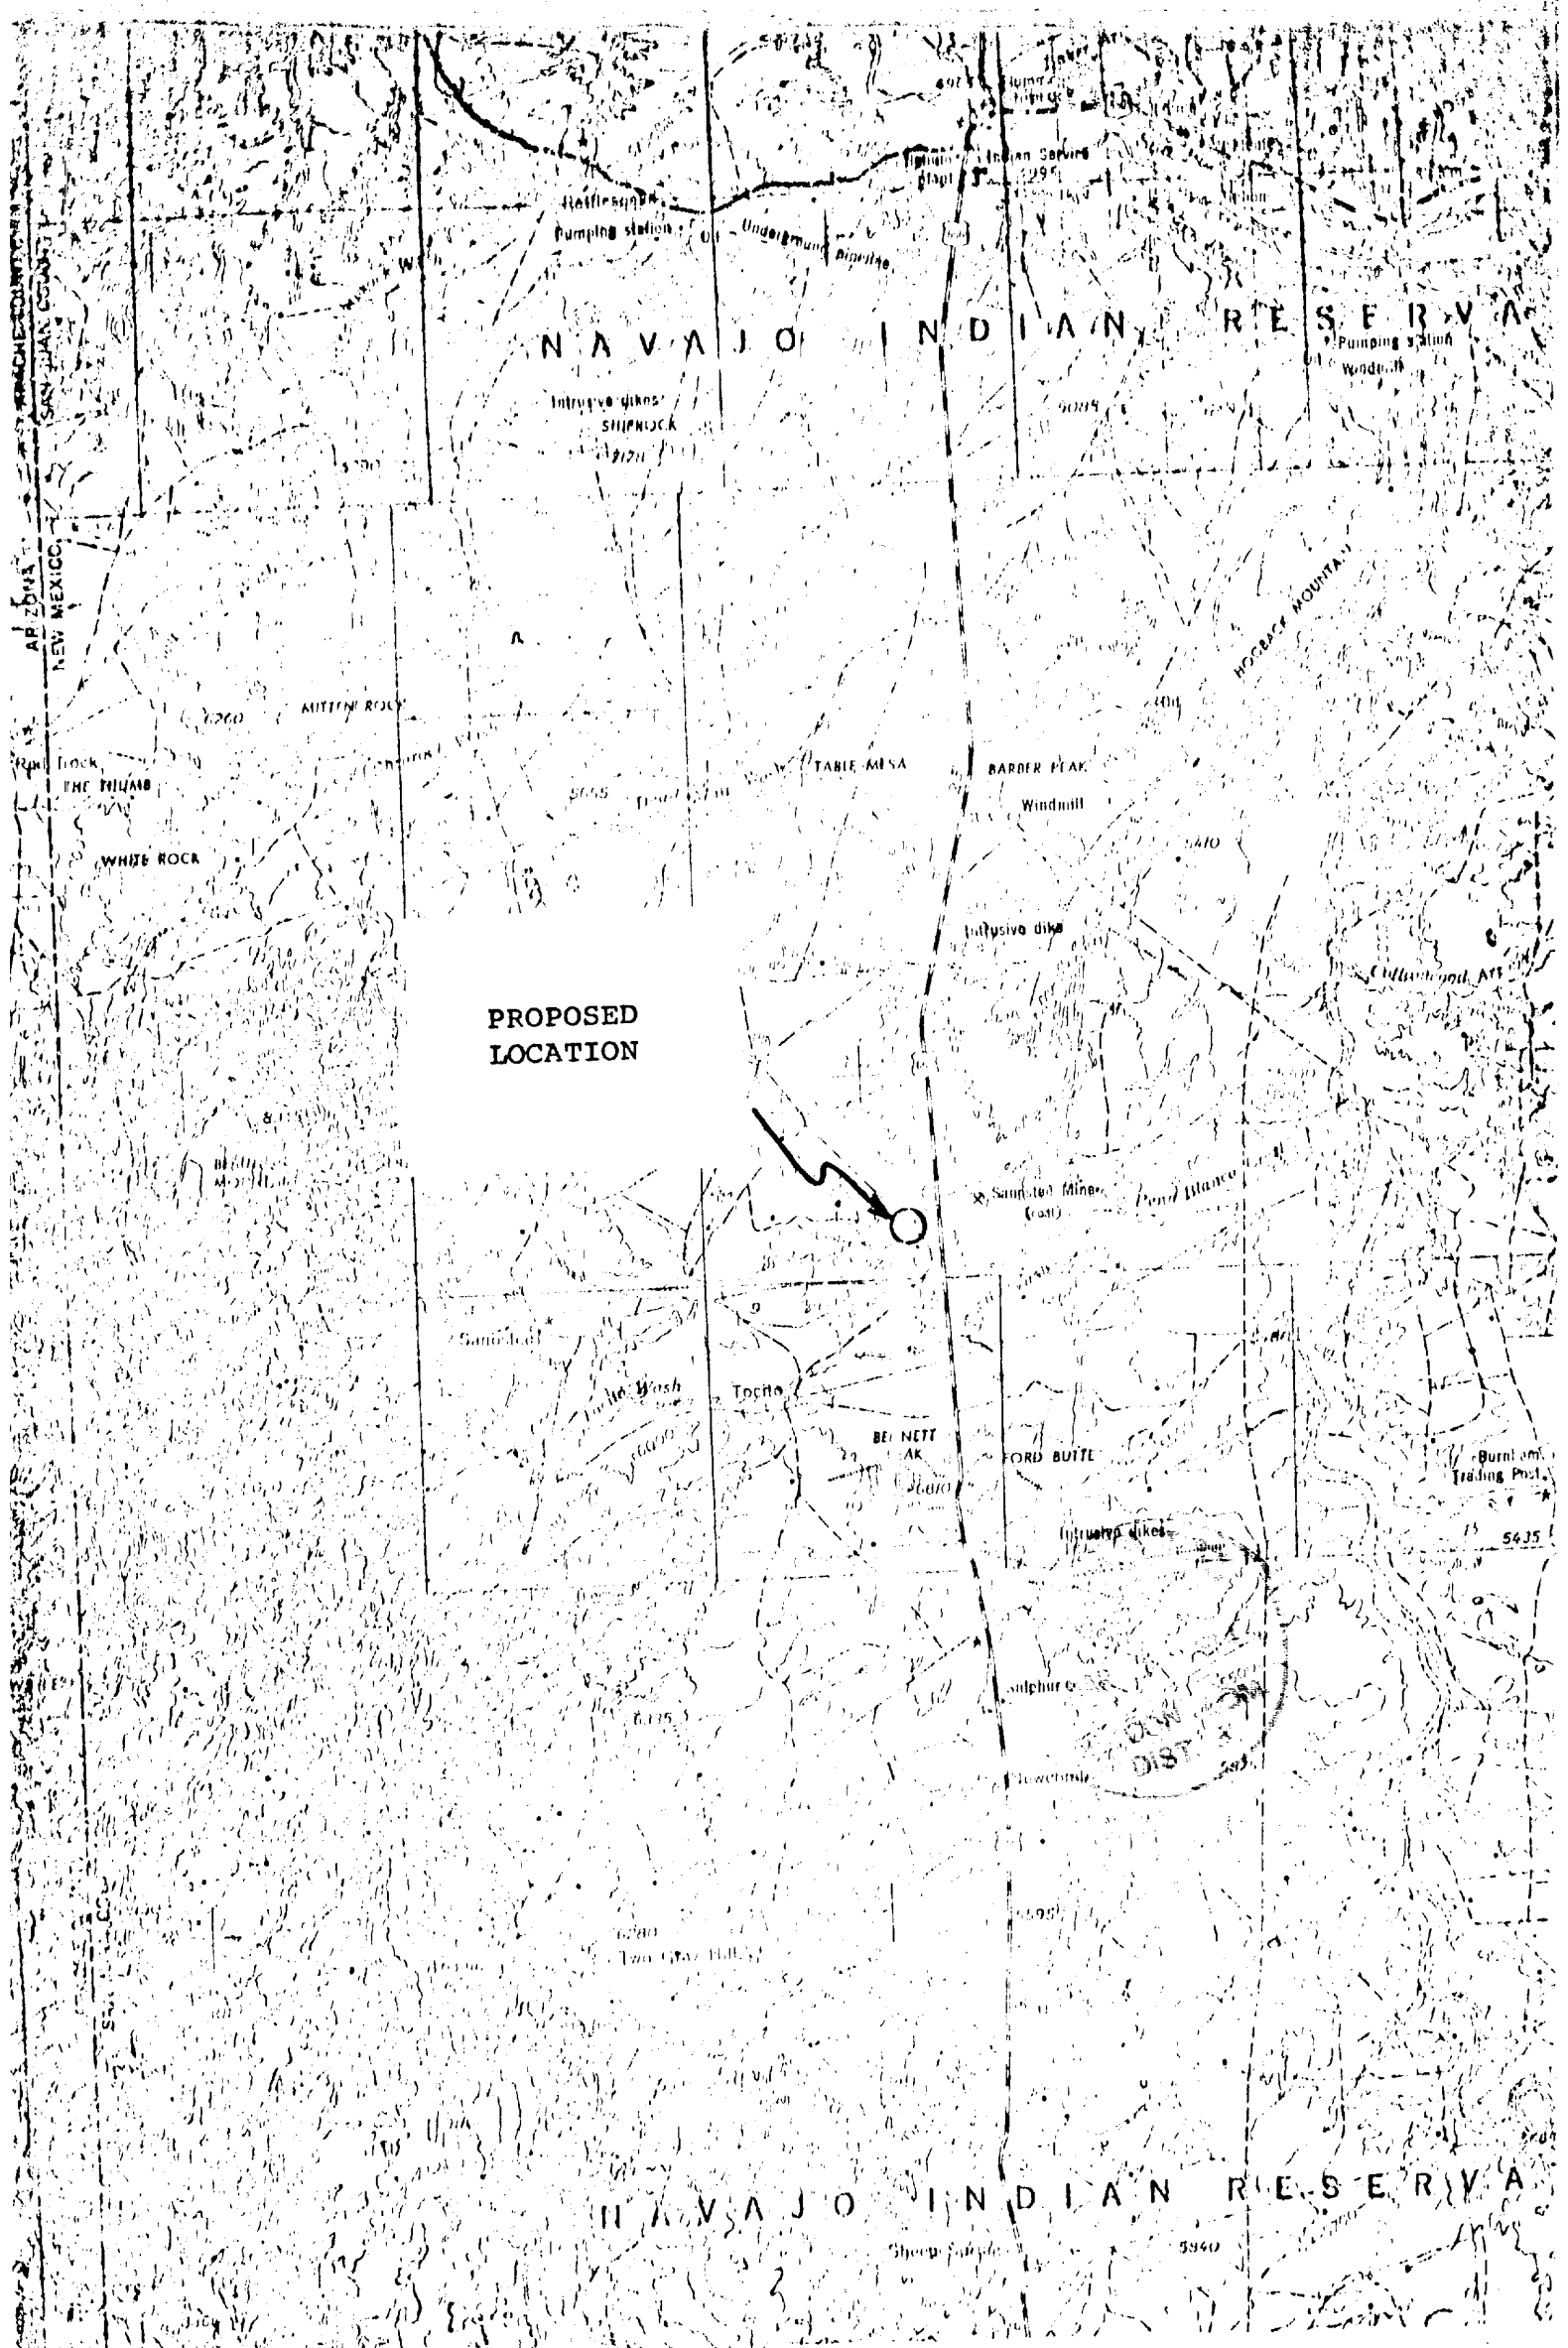

ROAD AND LOCATION PLAT
NAVAJO TRIBE "BP" NO. 9

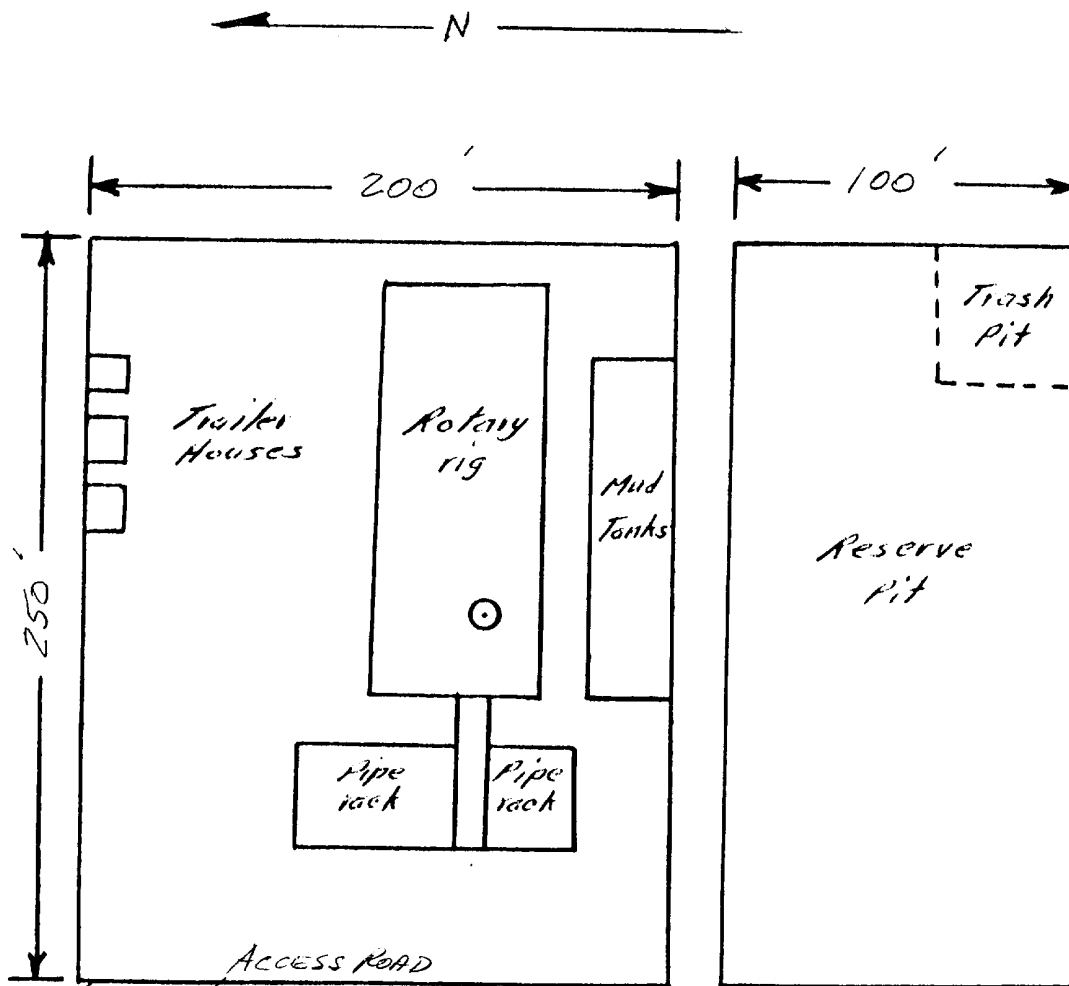

- A. Drilling pad will be compacted soil.
- B. Surface is flat, sandy ground, with scattered sage brush and tumble-weeds.

LOCATION AND RIG LAYOUT PLAT

NAVAJO TRIBE "BP" NO. 9

SAN JUAN COUNTY, UTAH