



UNION TEXAS PETROLEUM CORP.
 PROPOSED TEMPORARY 2" PIPELINE
 FROM EPNG 4" RISER TO NEWSOM
 "B" N°7 SITUATE IN THE NE 1/4 SW 1/4
 SECTION 8, T26N, R8W, N.M.P.M., SAN
 JUAN COUNTY, NEW MEXICO

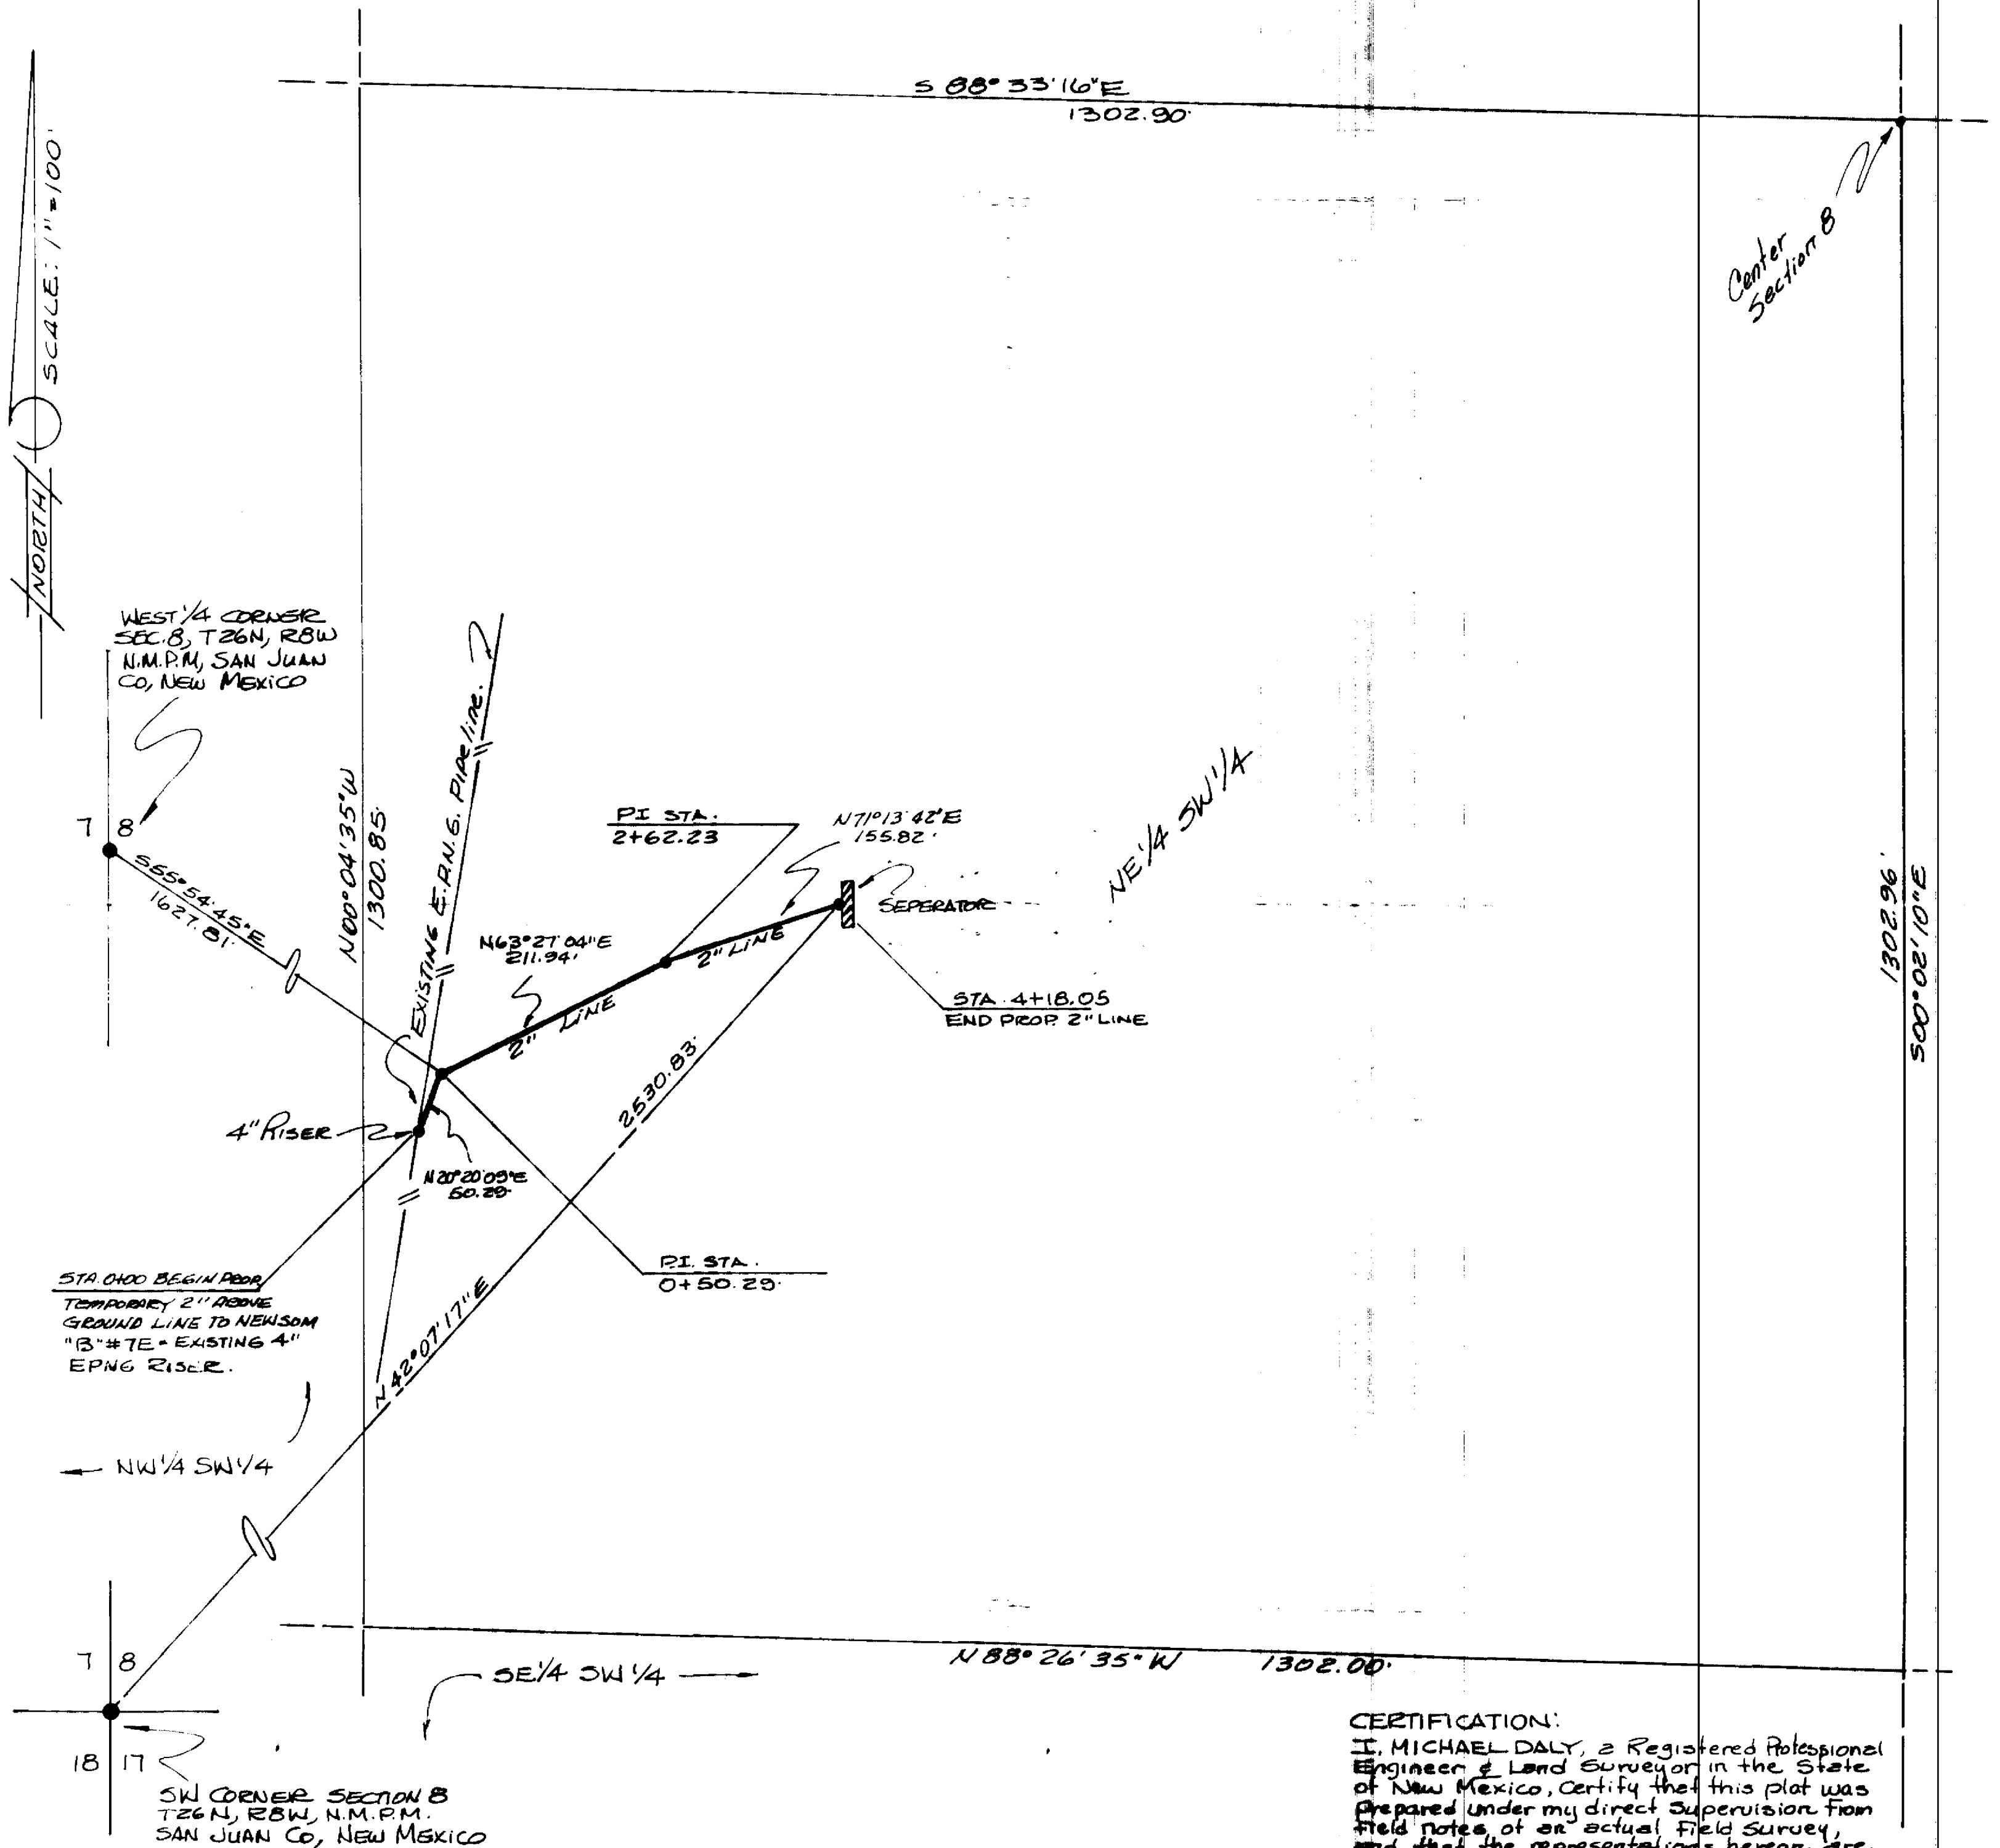

CERTIFICATION:

I, MICHAEL DALY, a Registered Professional Engineer & Land Surveyor in the State of New Mexico, certify that this plat was prepared under my direct supervision from field notes, of an actual field survey, and that the representations hereon are true and correct to the best of my knowledge and belief.

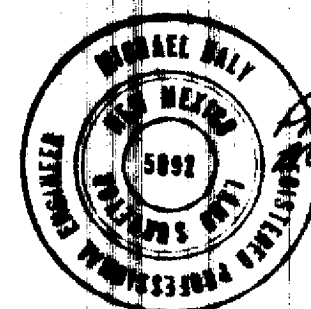

Michael Daly
 MICHAEL DALY
 Professional Engineer & Land Surveyor
 New Mexico Registration No. 5992

DESCRIPTION OF PROPOSED TEMPORARY 2" ABOVE GROUND PIPELINE TO NEWSOM "B" N°7E

THE CENTERLINE OF A PROPOSED TEMPORARY 2" PIPELINE BEING SITUATE IN THE NORTHEAST QUARTER OF THE NORTHEAST QUARTER (NE 1/4 SW 1/4) OF SECTION 8, TOWNSHIP 26 NORTH, RANGE 8 WEST, N.M.P.M., SAN JUAN COUNTY, NEW MEXICO, AND BEING DESCRIBED AS FOLLOWS:

BEGINNING AT A POINT BEING STATION 0+00 ON AN EXISTING 4" RISER OF AN EXISTING NATURAL GAS PIPELINE;
 THENCE: N42°07'17"E ALONG SAID CENTERLINE, 50.29 FEET TO PI STATION 0+50.29;
 THENCE: N7°13'42"E ALONG SAID CENTERLINE, 155.82 FEET TO PI STATION 2+62.23;
 THENCE: N20°20'09"E ALONG SAID CENTERLINE, 50.29 FEET TO STATION 4+18.05 AND THE END OF PROPOSED 2" LINE.

NO CLAIM TO ANY EASEMENTS OR PRESERVATIONS OF RECORD OR IN EXISTENCE.